

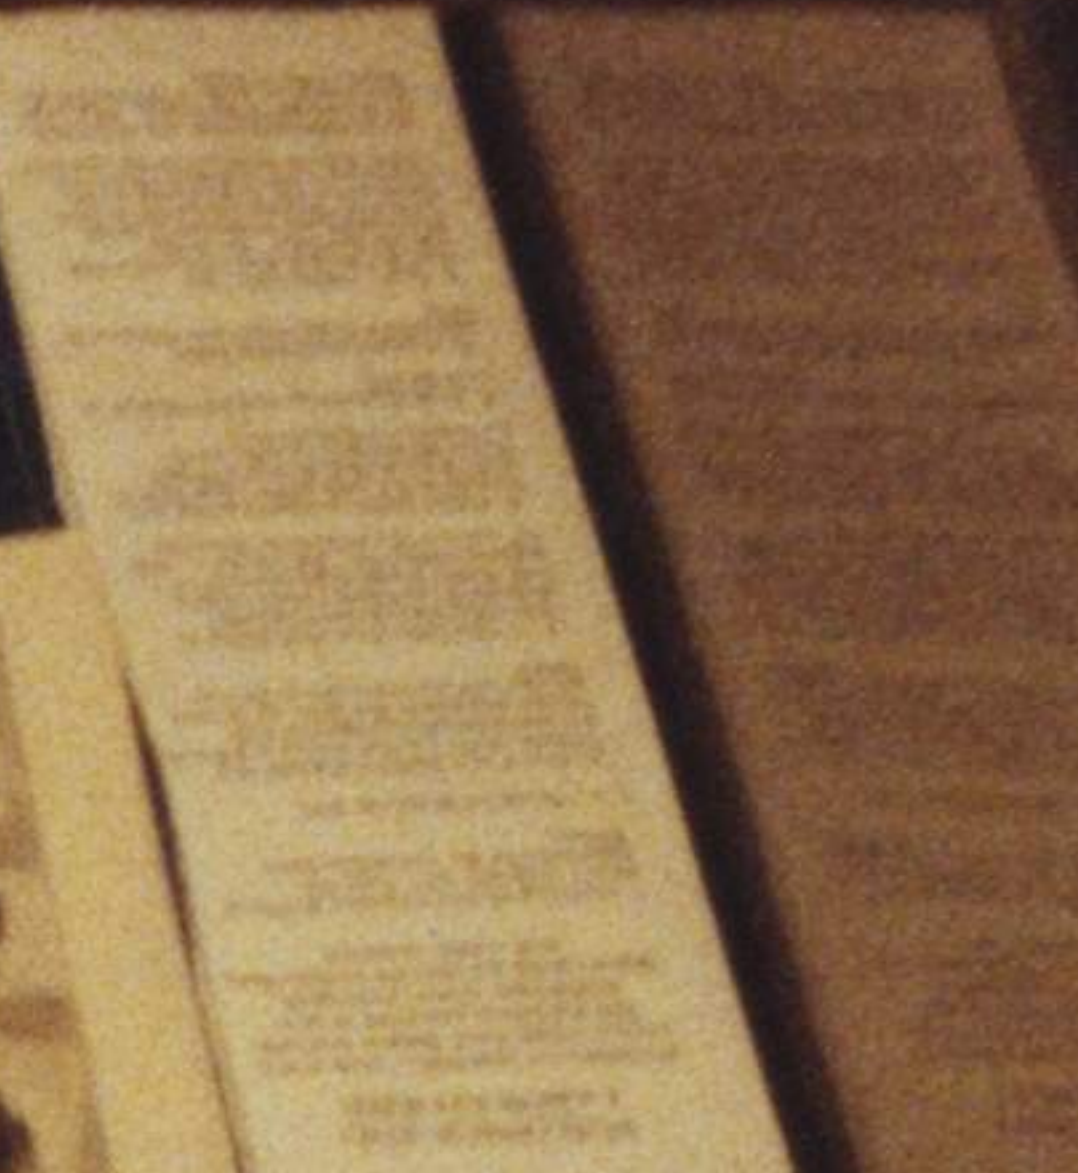
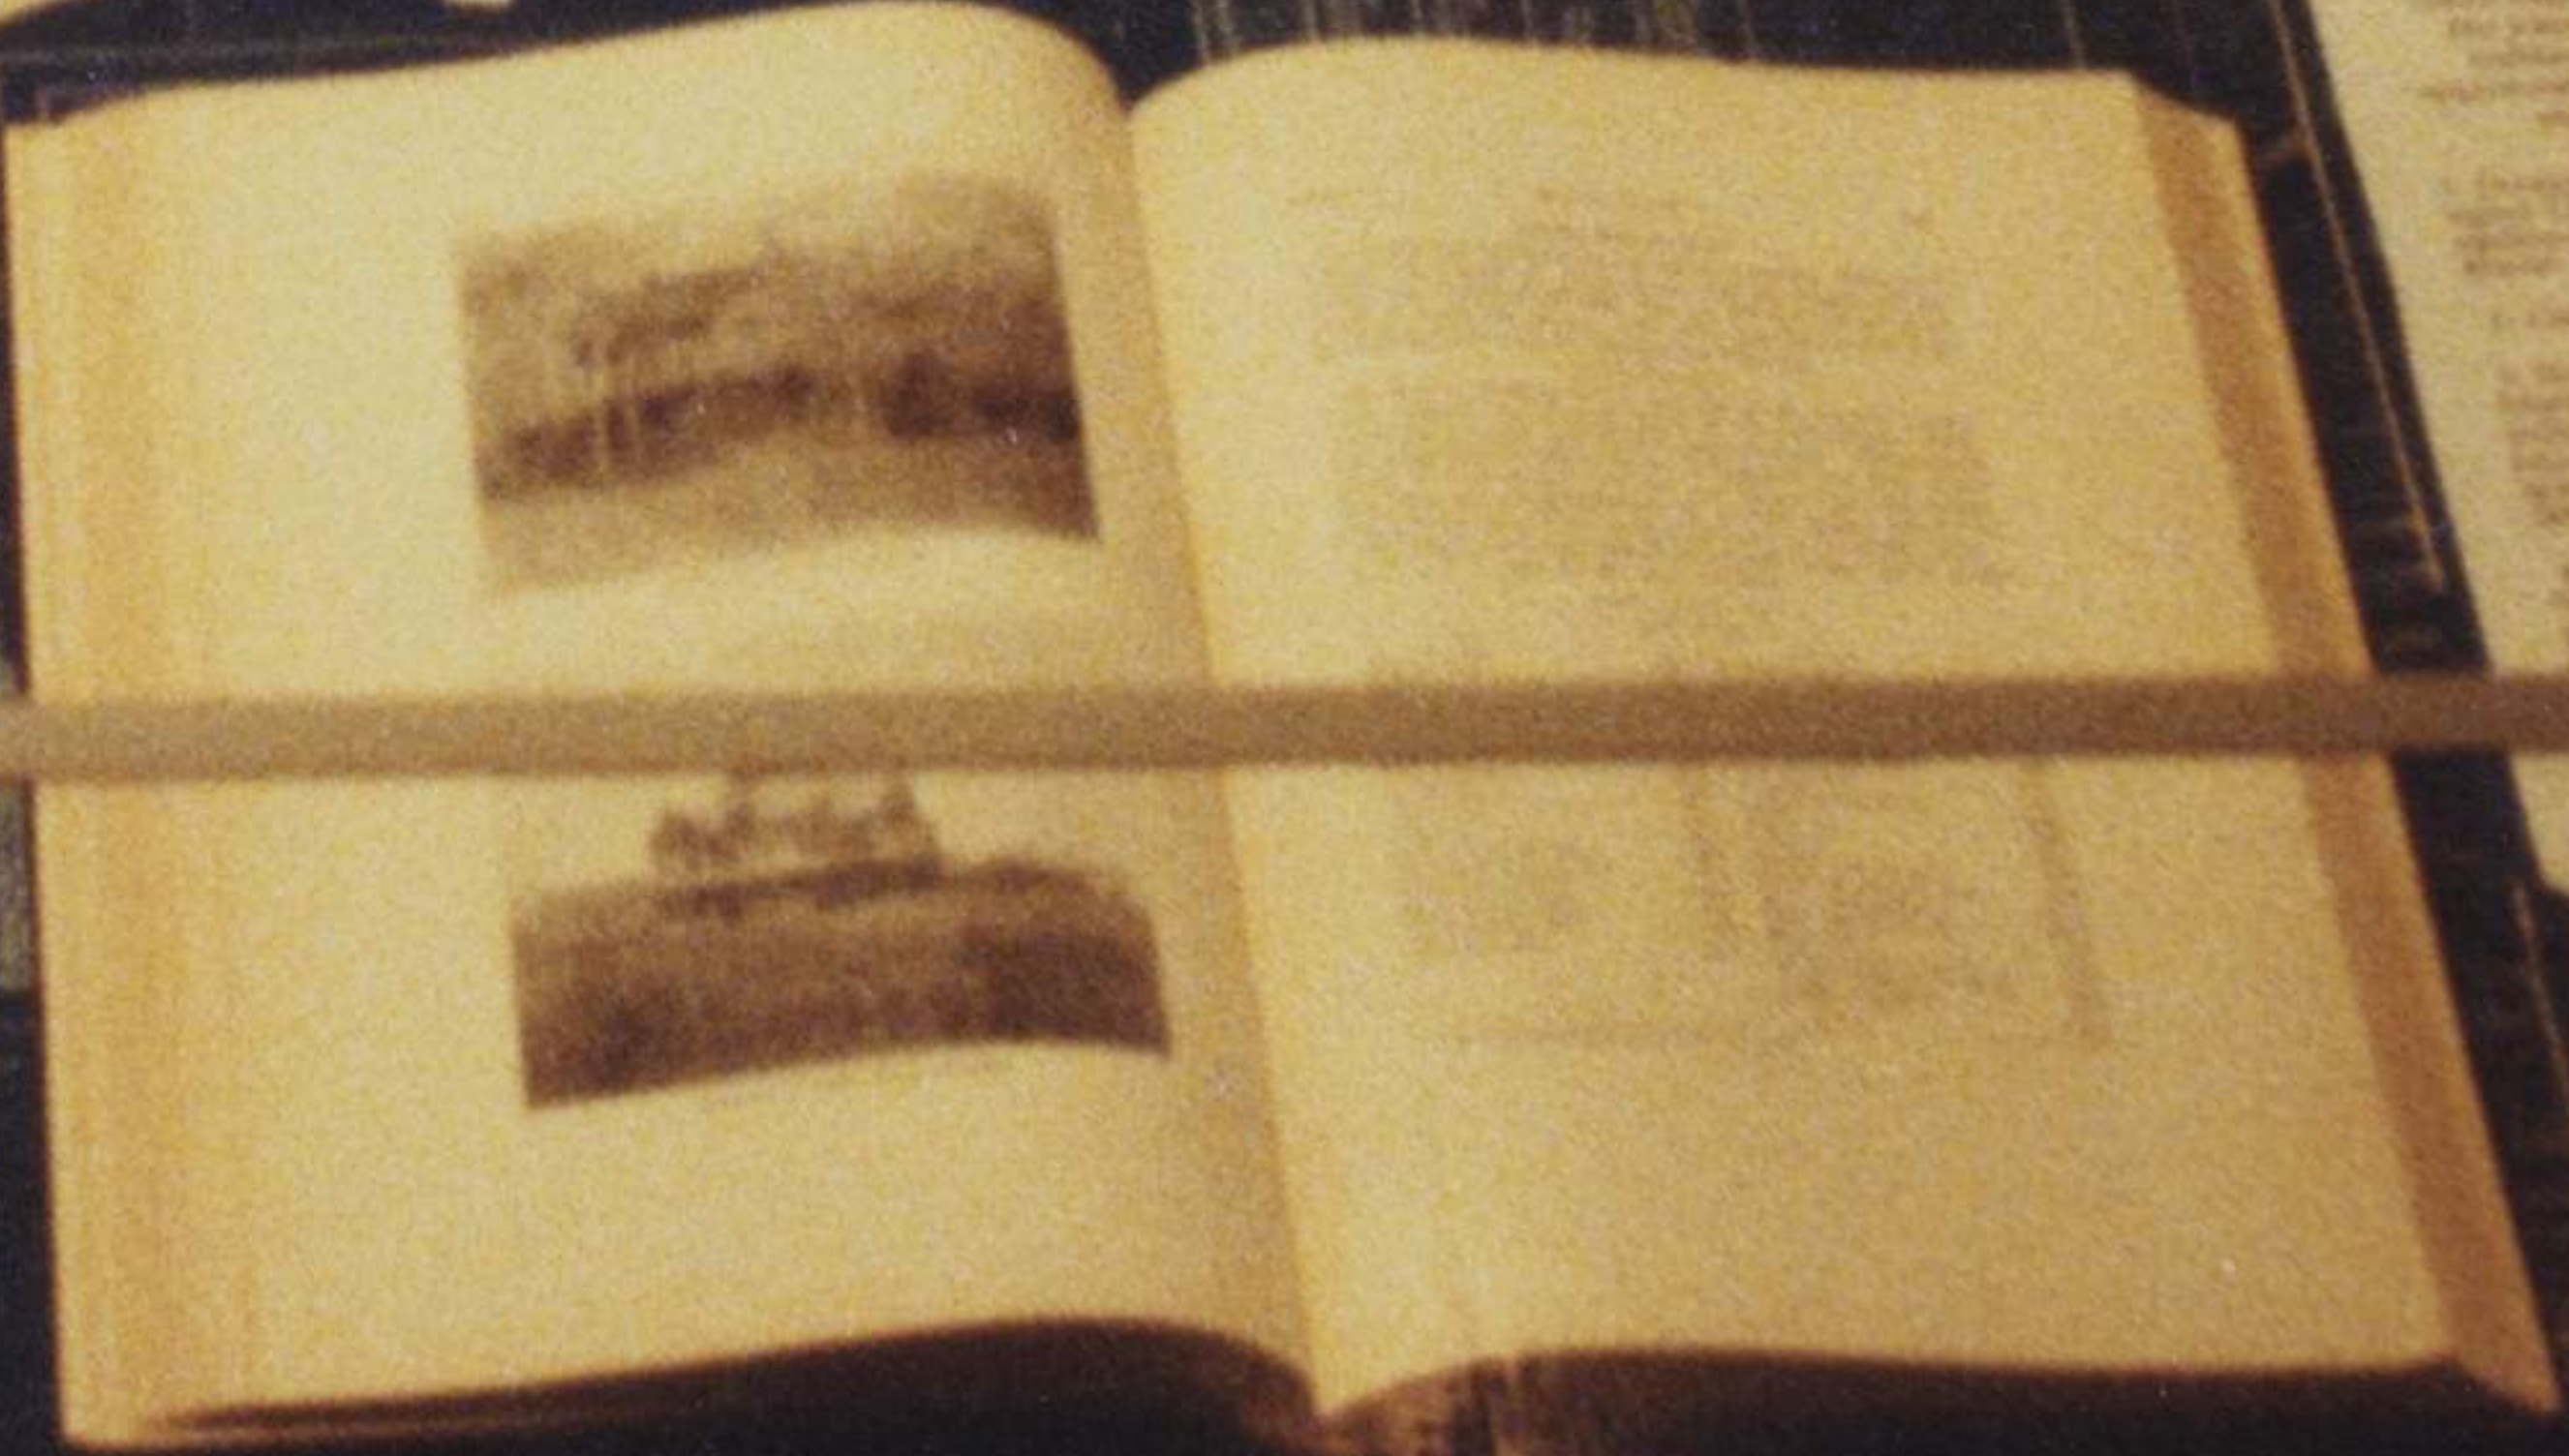
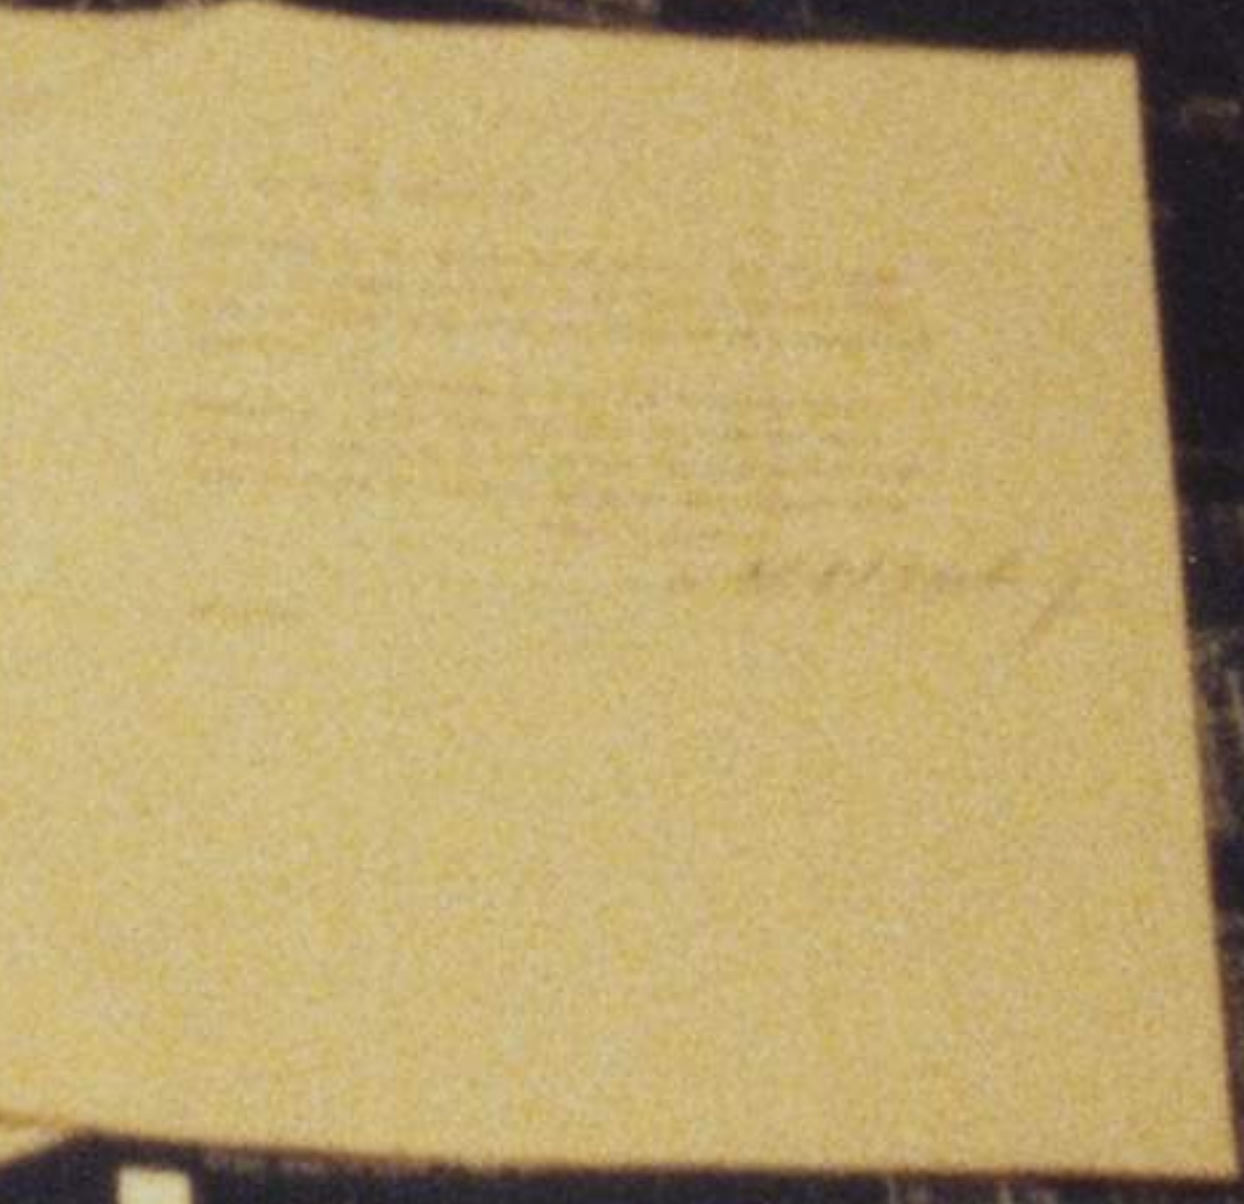
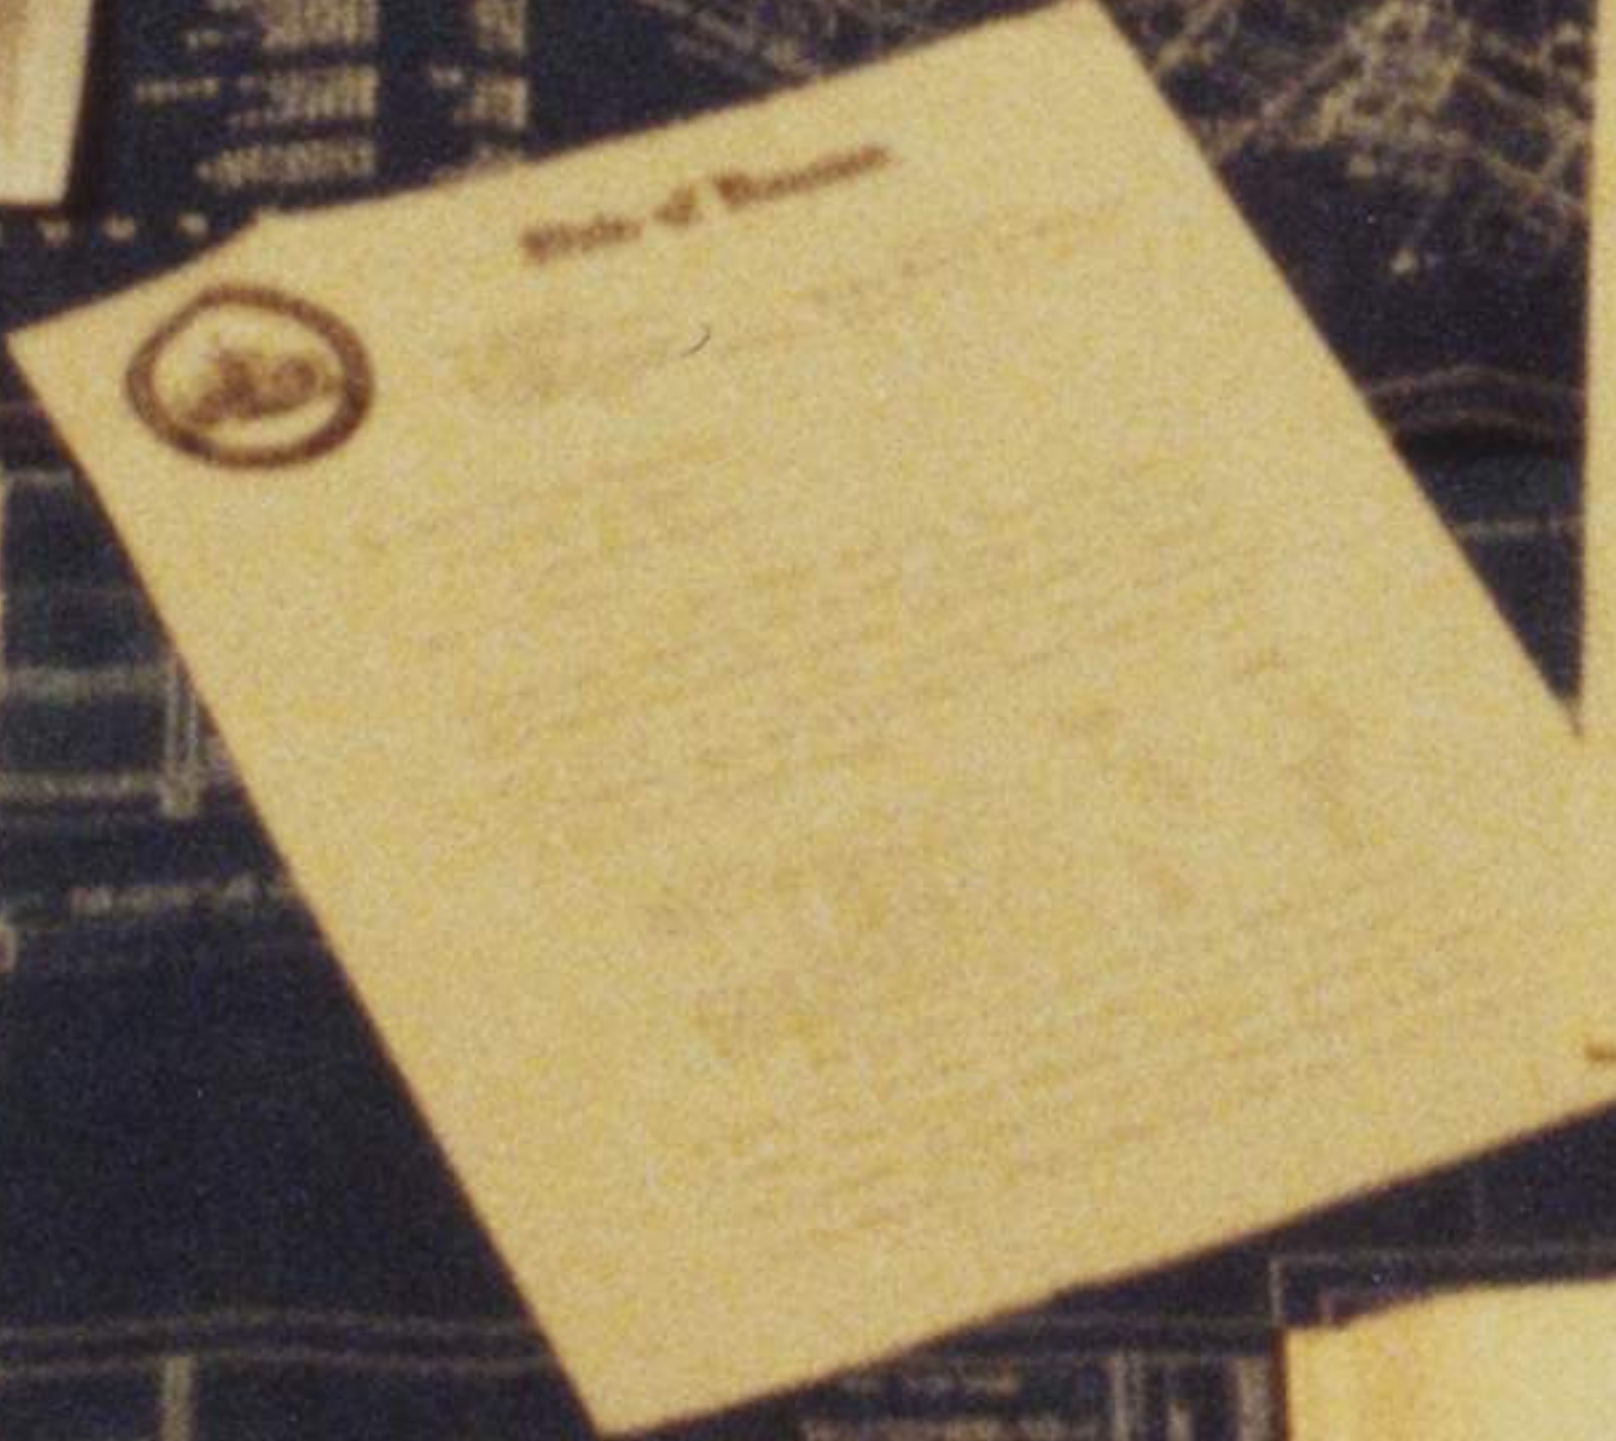


KS RL 25

Pioneer of the University: E.H.S. Bailey
University Archives celebrating the 25th anniversary of the
Kenneth Spencer Research Library

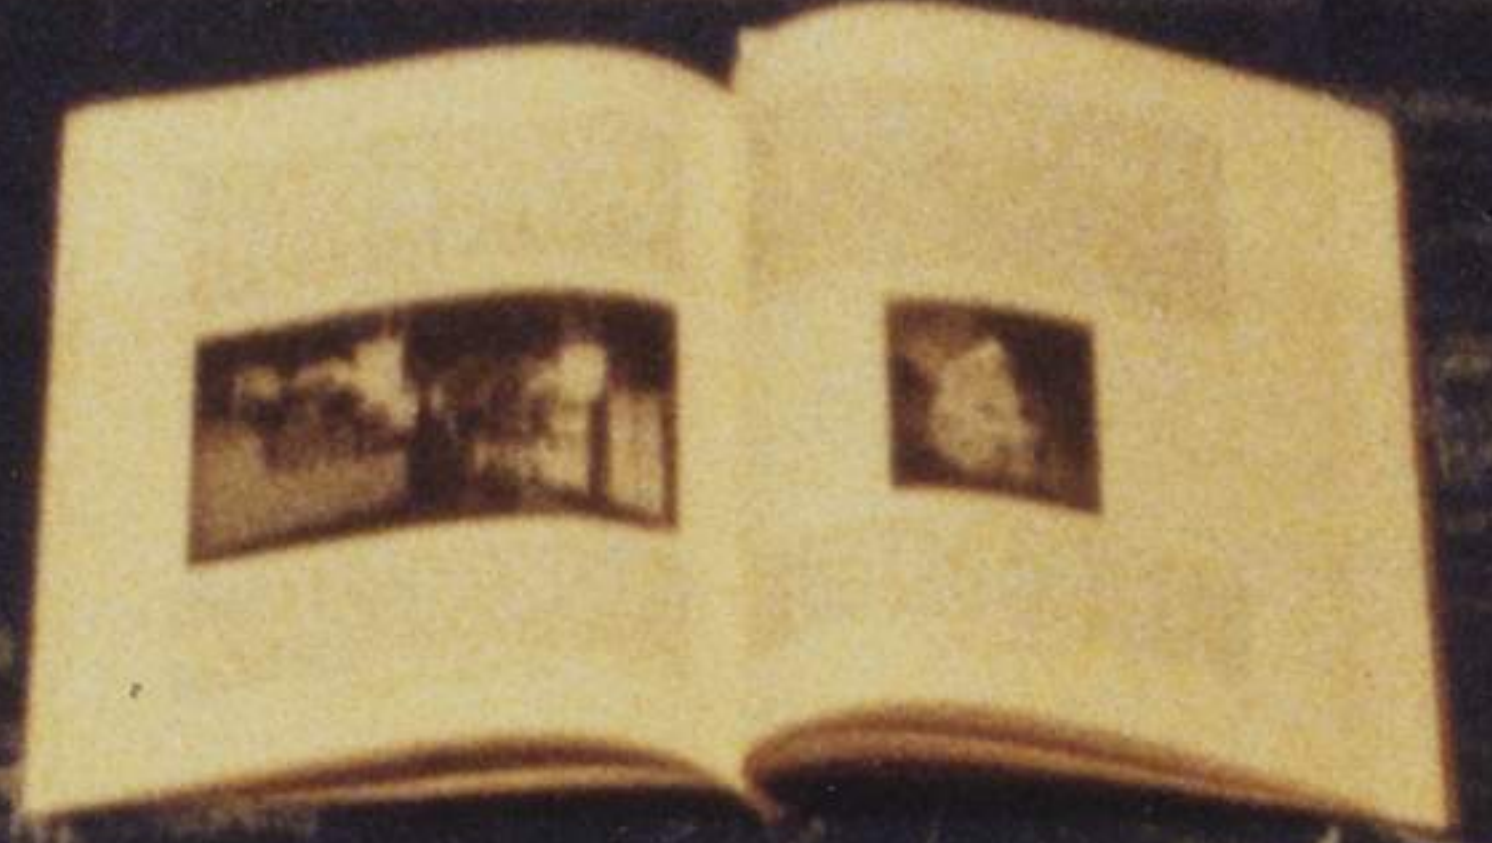

SUB-BASEMENT FLOOR PLAN
SCALE 1/8" = 1'-0"

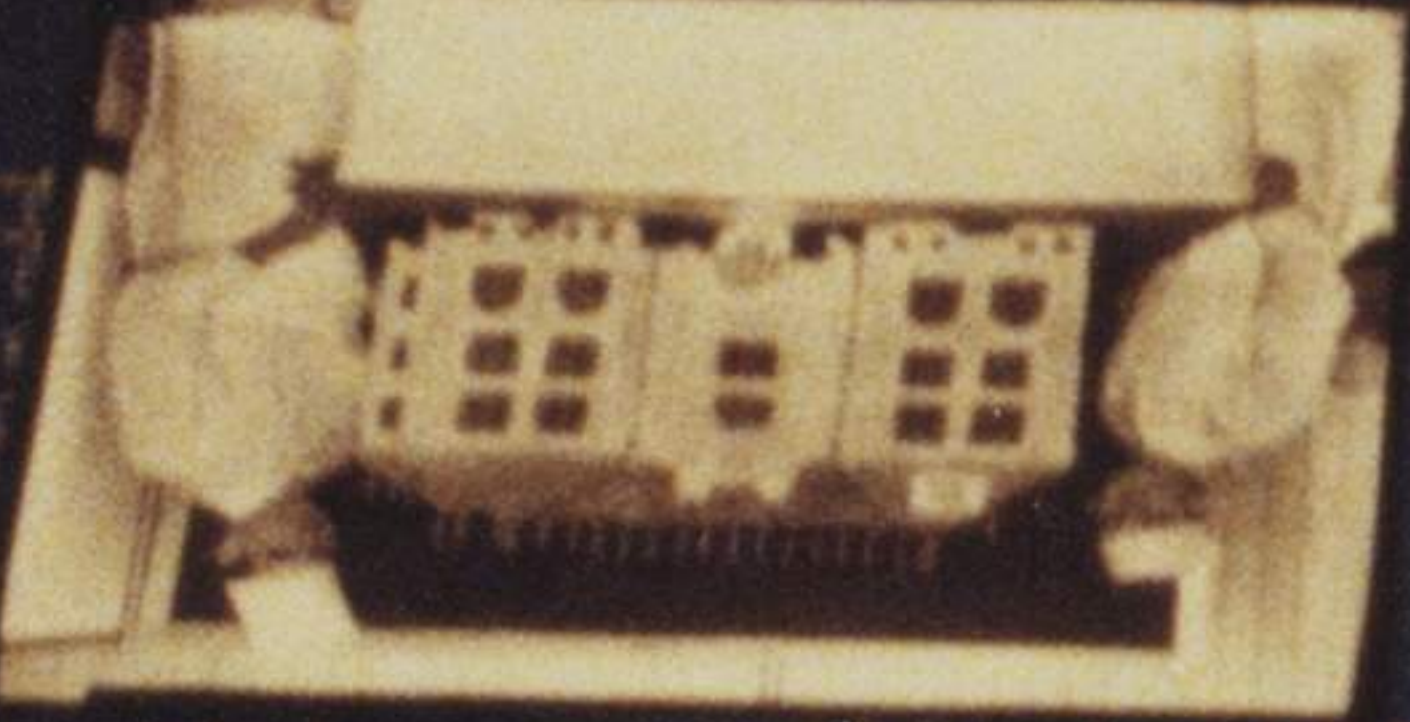

WITH CHURCHES, 1880-1881

Early in the history of the University, the plan of the building was determined by the needs of the faculty and the students.

The building was designed to be a permanent structure, and it has stood for many years.

32/38
1994