

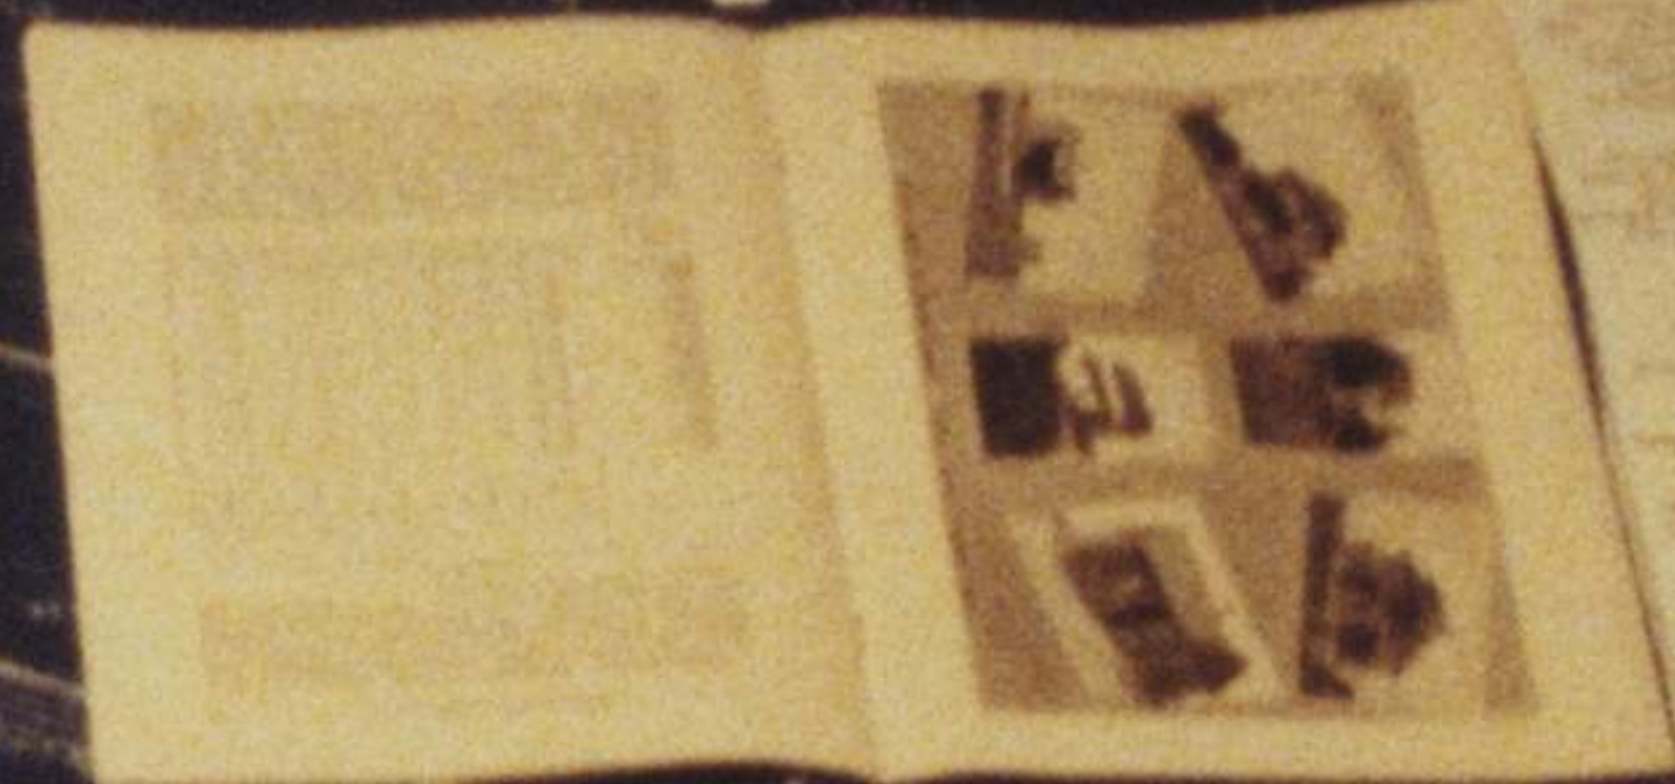
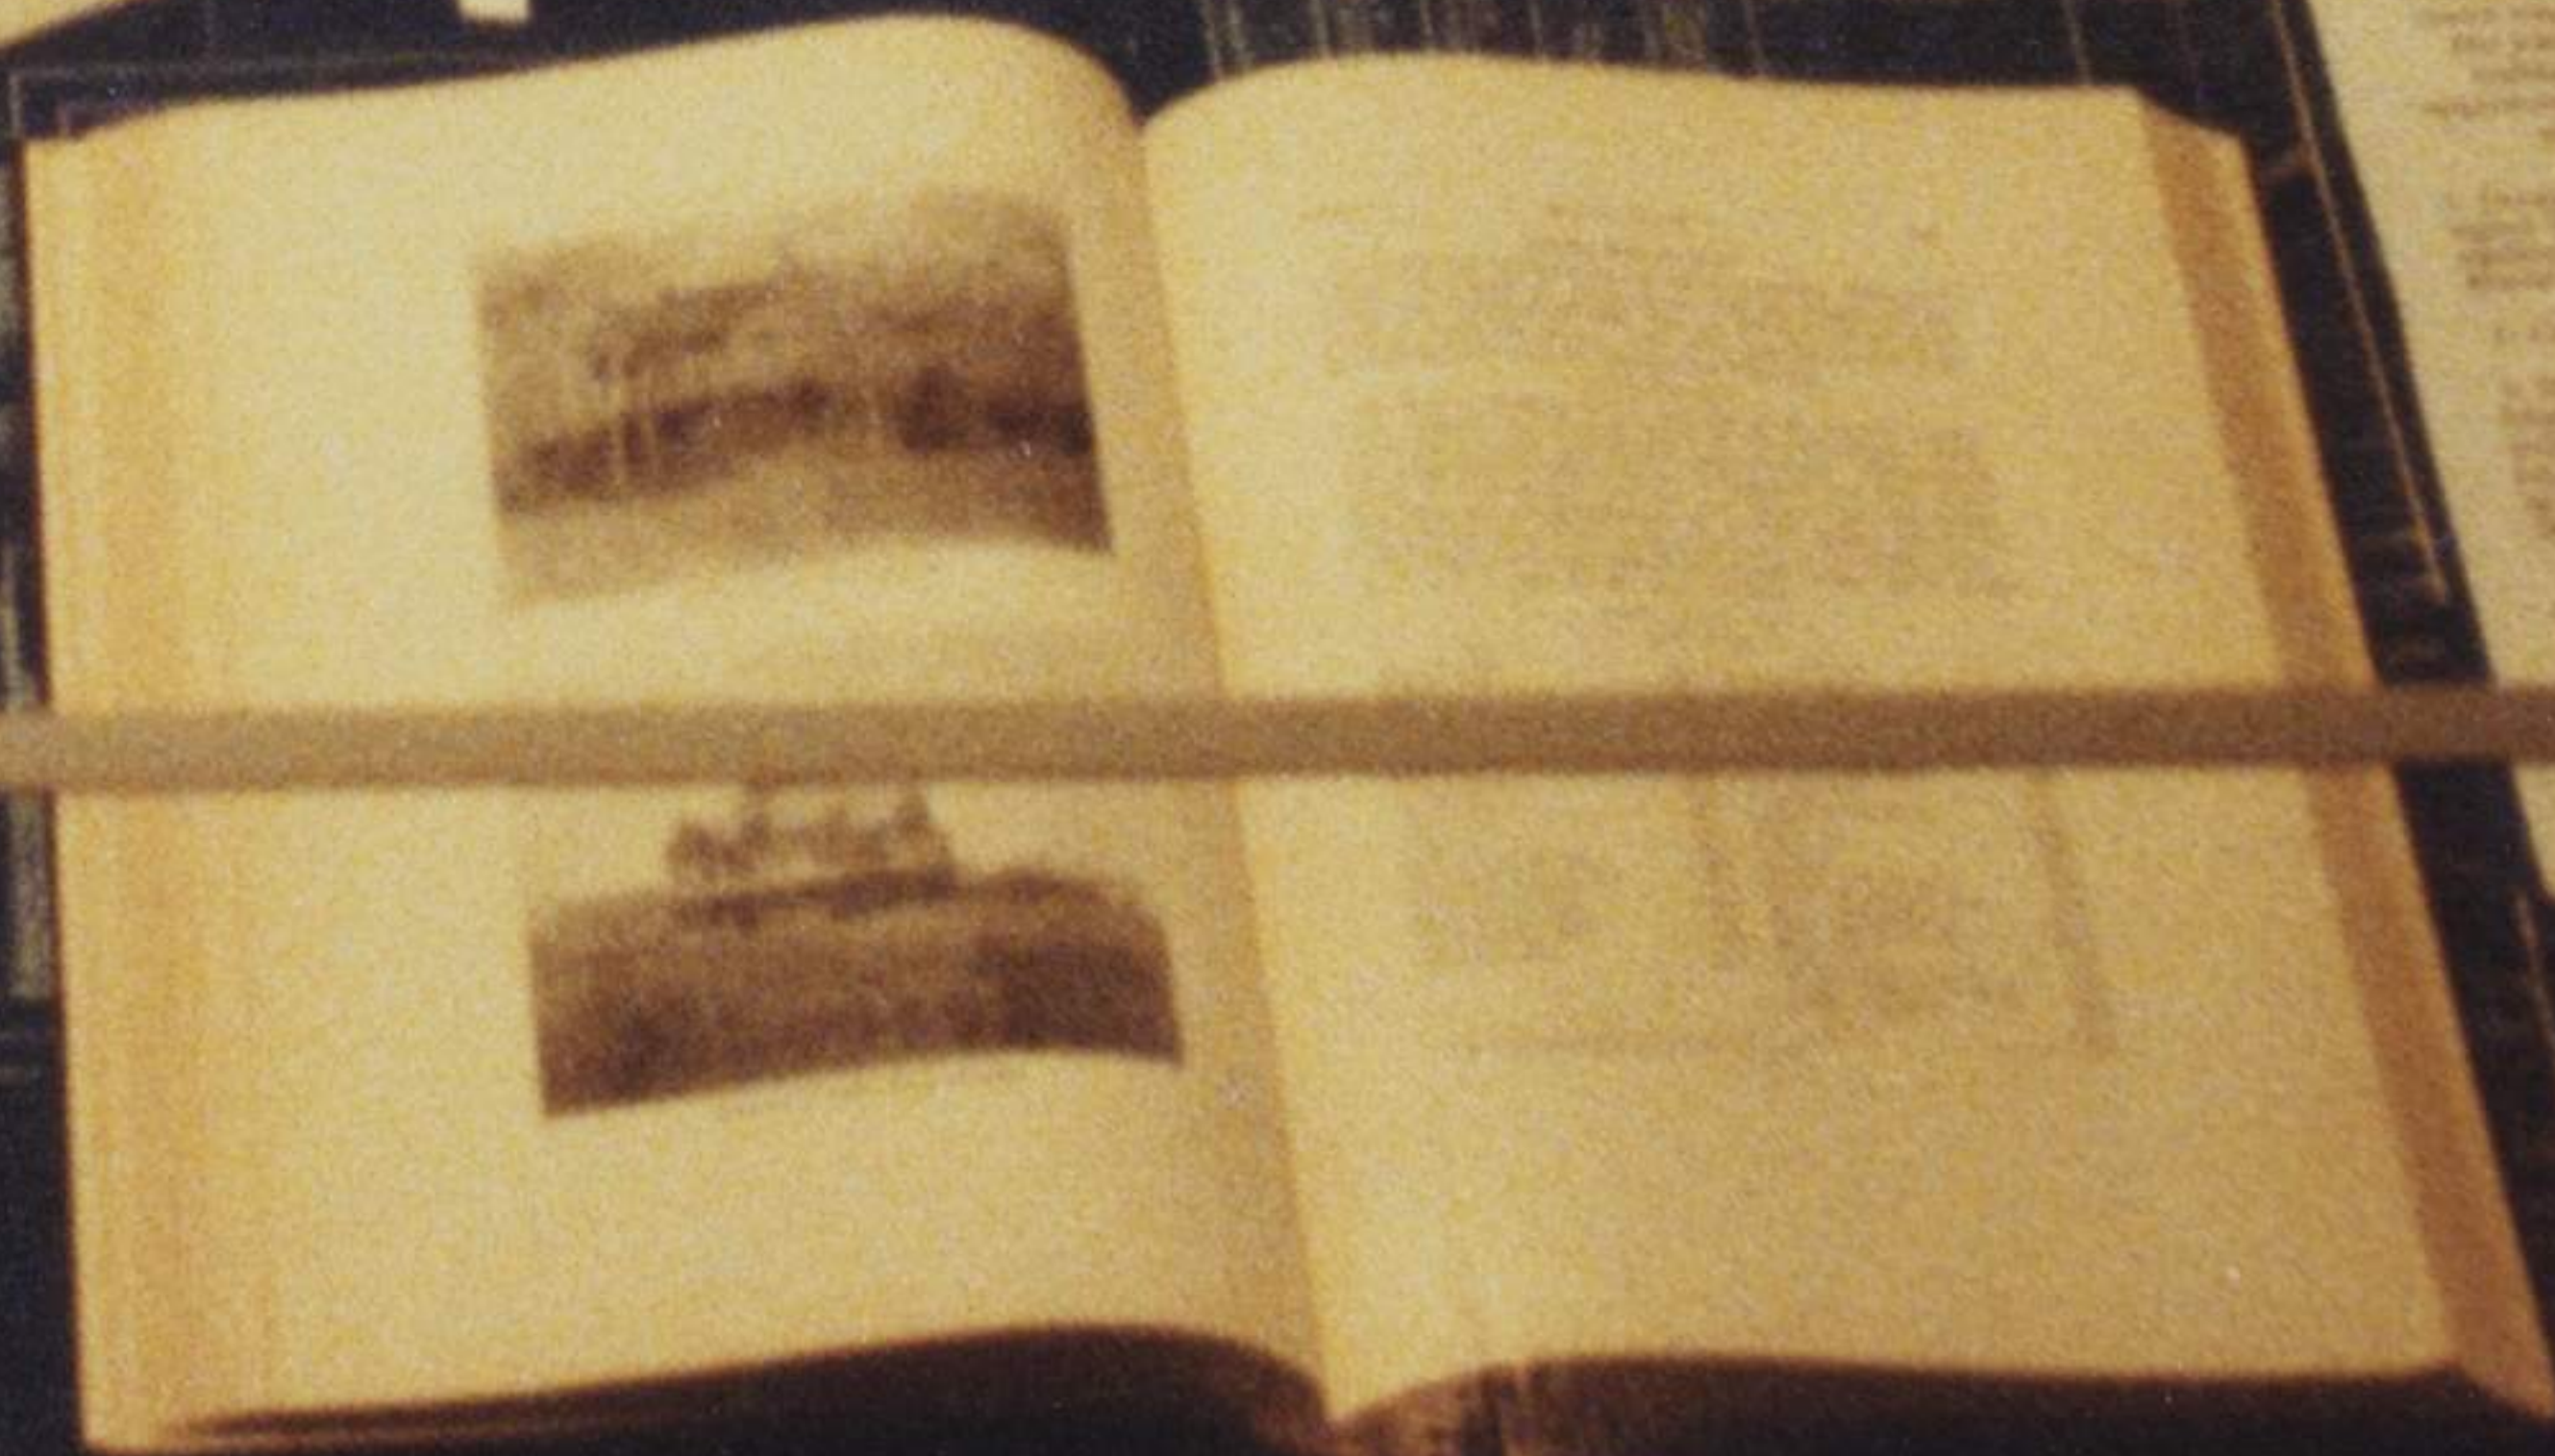
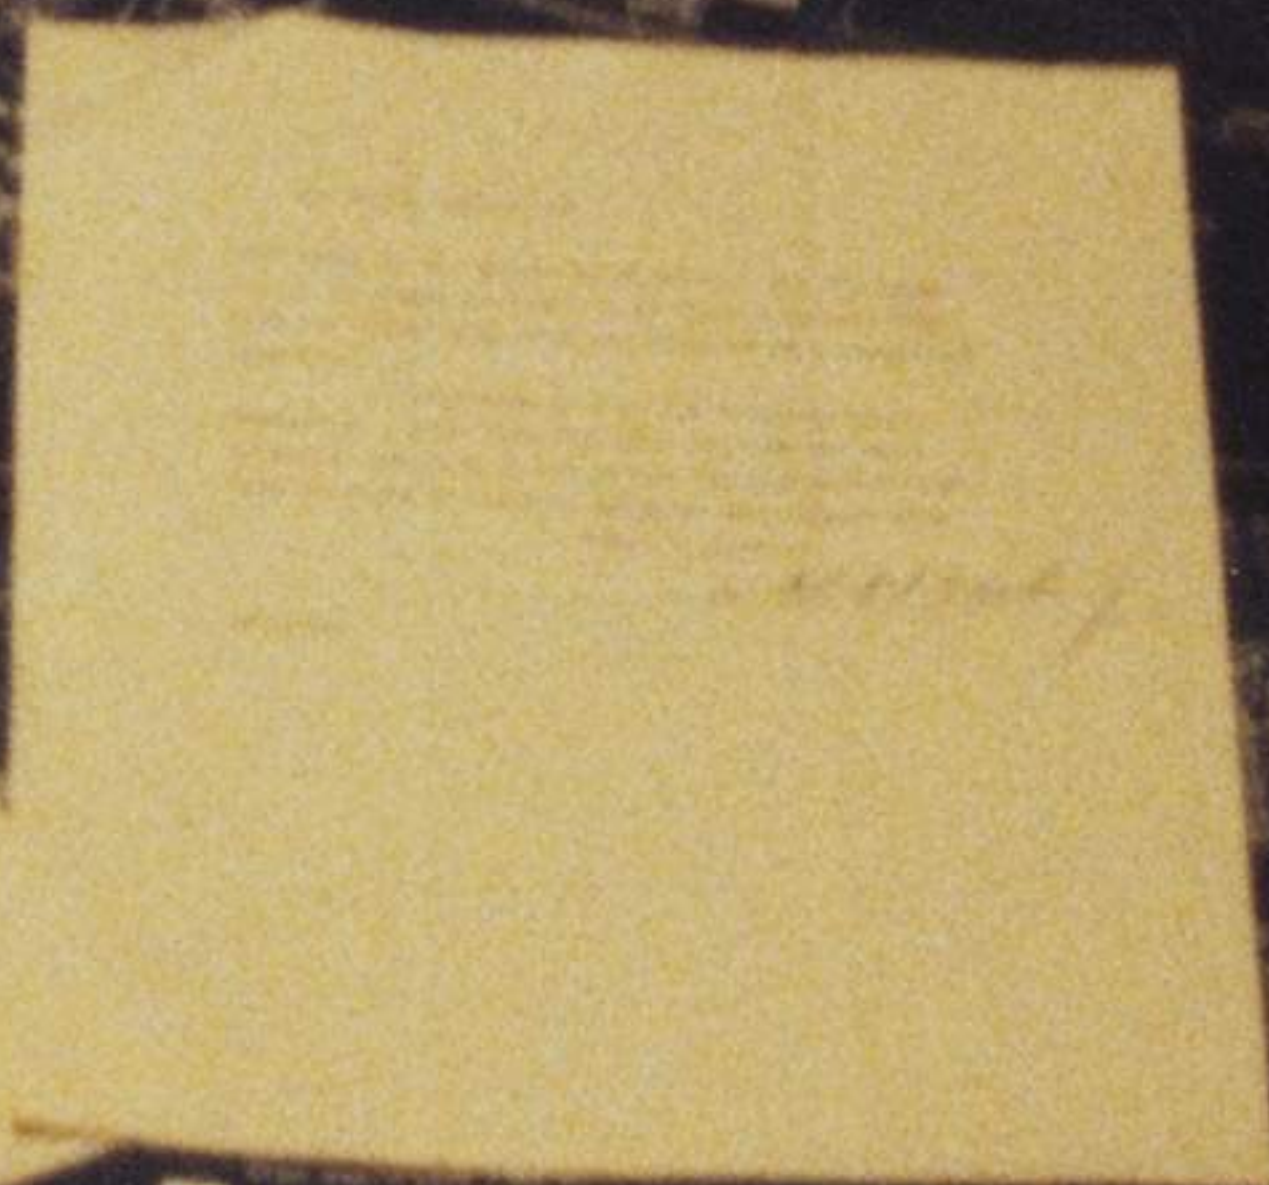


KS RL 25

Pioneer of the University: E.H.S. Bailey
University Archives celebrating the 25th anniversary of the
Kenneth Spencer Research Library

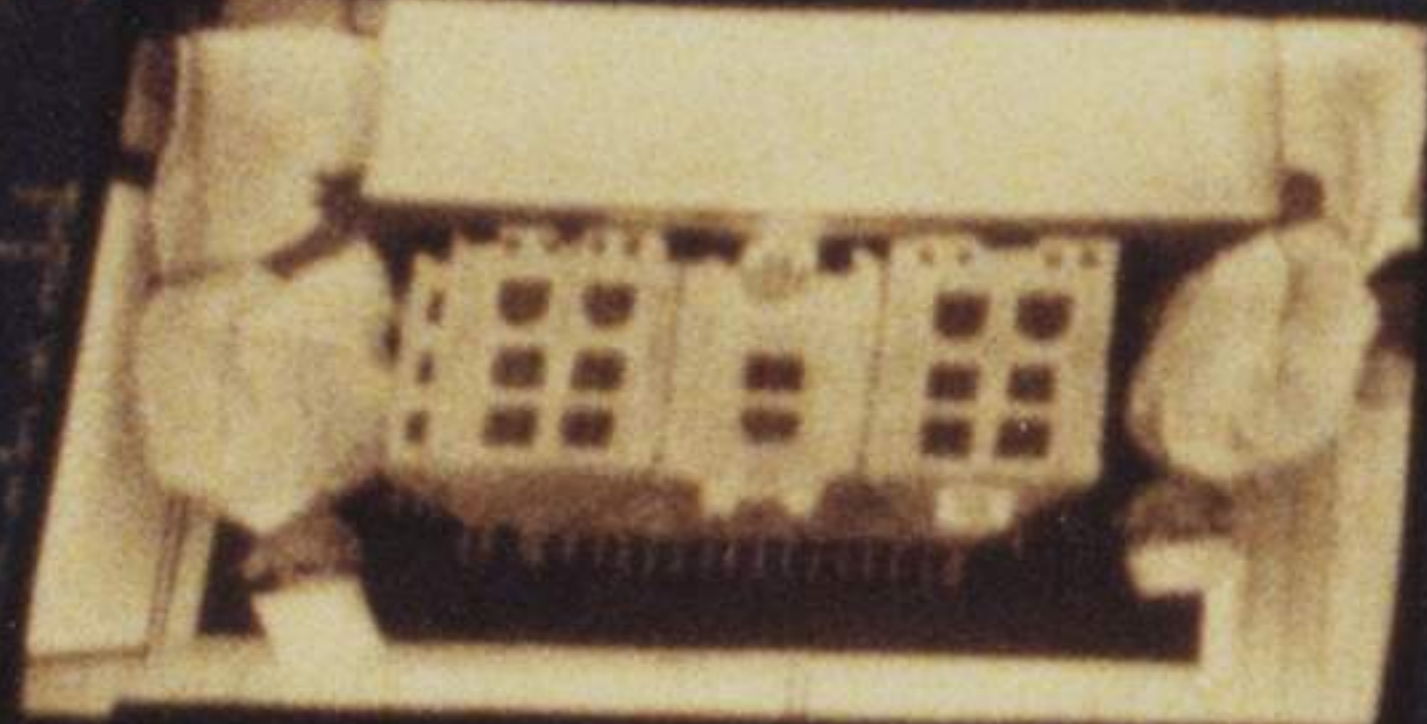

SUB-BASEMENT FLOOR PLAN
SCALE 1/8" = 1'-0"

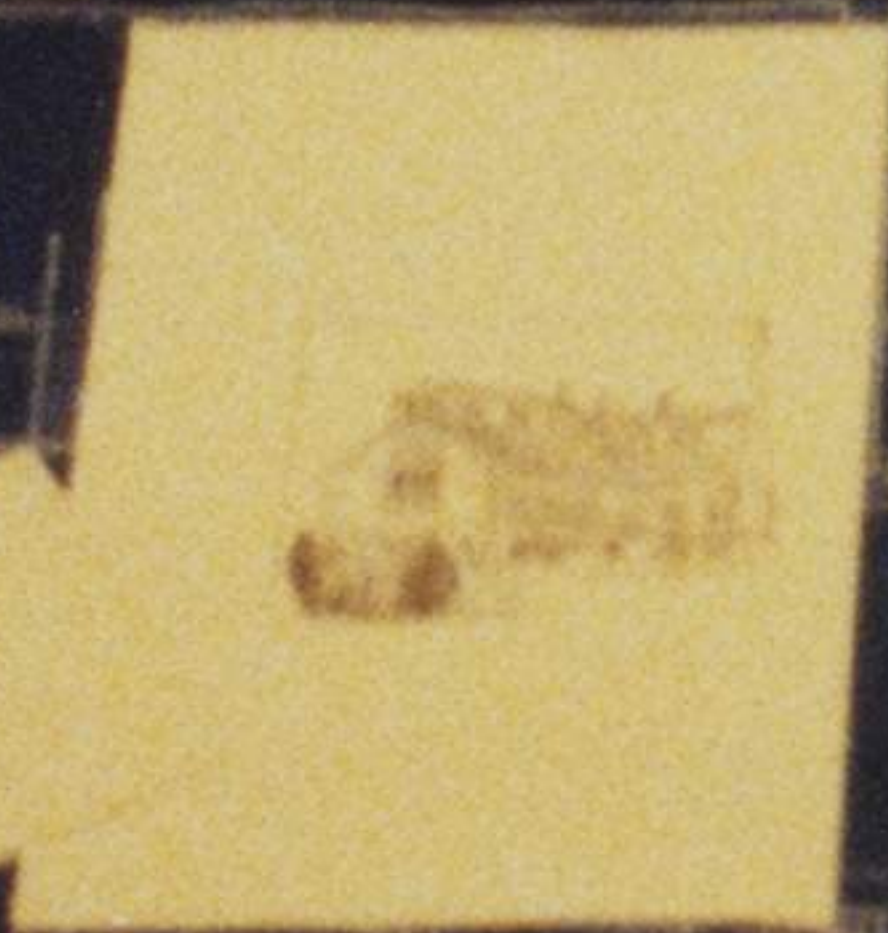

THE UNIVERSITY OF KANSAS
ARCHIVES
PIONEER OF THE UNIVERSITY: E.H.S. BAILEY
UNIVERSITY ARCHIVES CELEBRATING THE 25TH ANNIVERSARY OF THE
KENNETH SPENCER RESEARCH LIBRARY

THE UNIVERSITY OF KANSAS ARCHIVES

THE UNIVERSITY OF KANSAS
ARCHIVES
PIONEER OF THE UNIVERSITY: E.H.S. BAILEY
UNIVERSITY ARCHIVES CELEBRATING THE 25TH ANNIVERSARY OF THE
KENNETH SPENCER RESEARCH LIBRARY

