



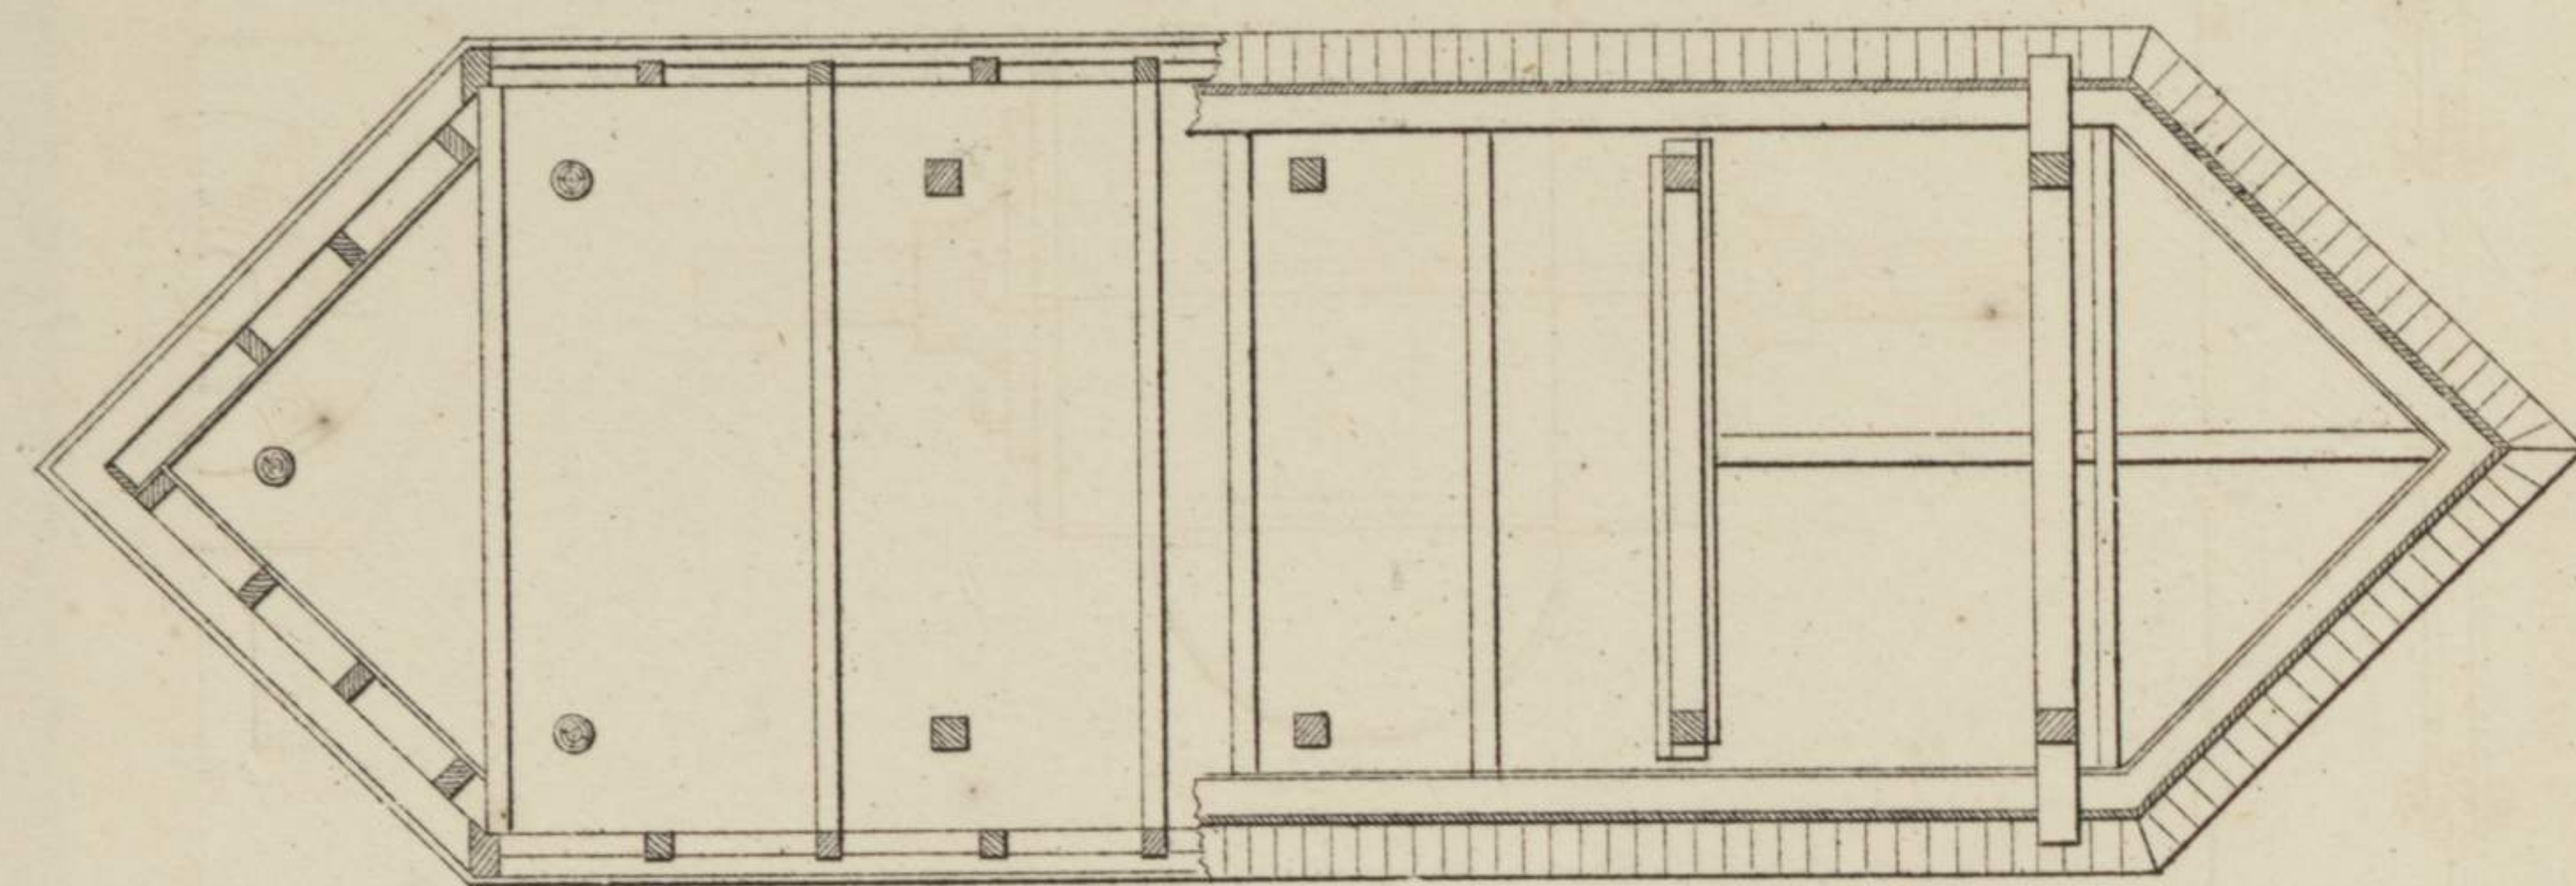

Horizontal Section


Plan

CAISSON AND FALSE-WORK SUPPORTS, PIER NO. FIVE

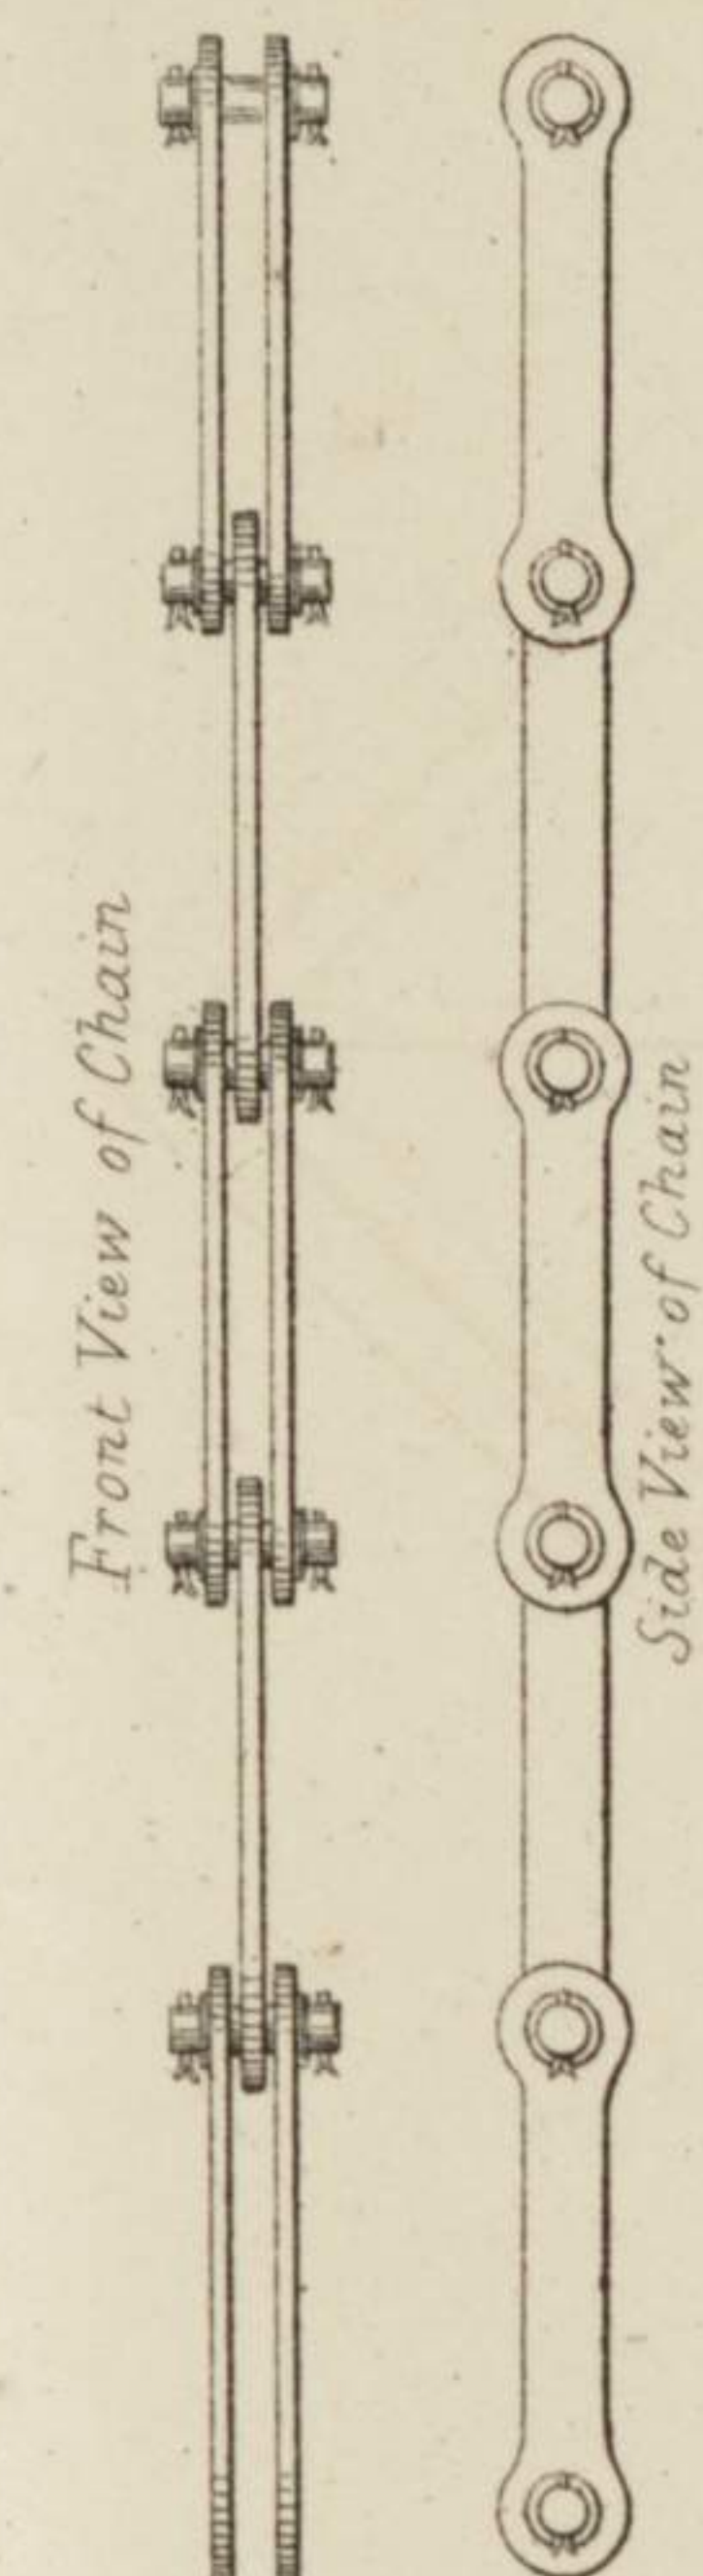


Front View of Chain


Side View of Chain

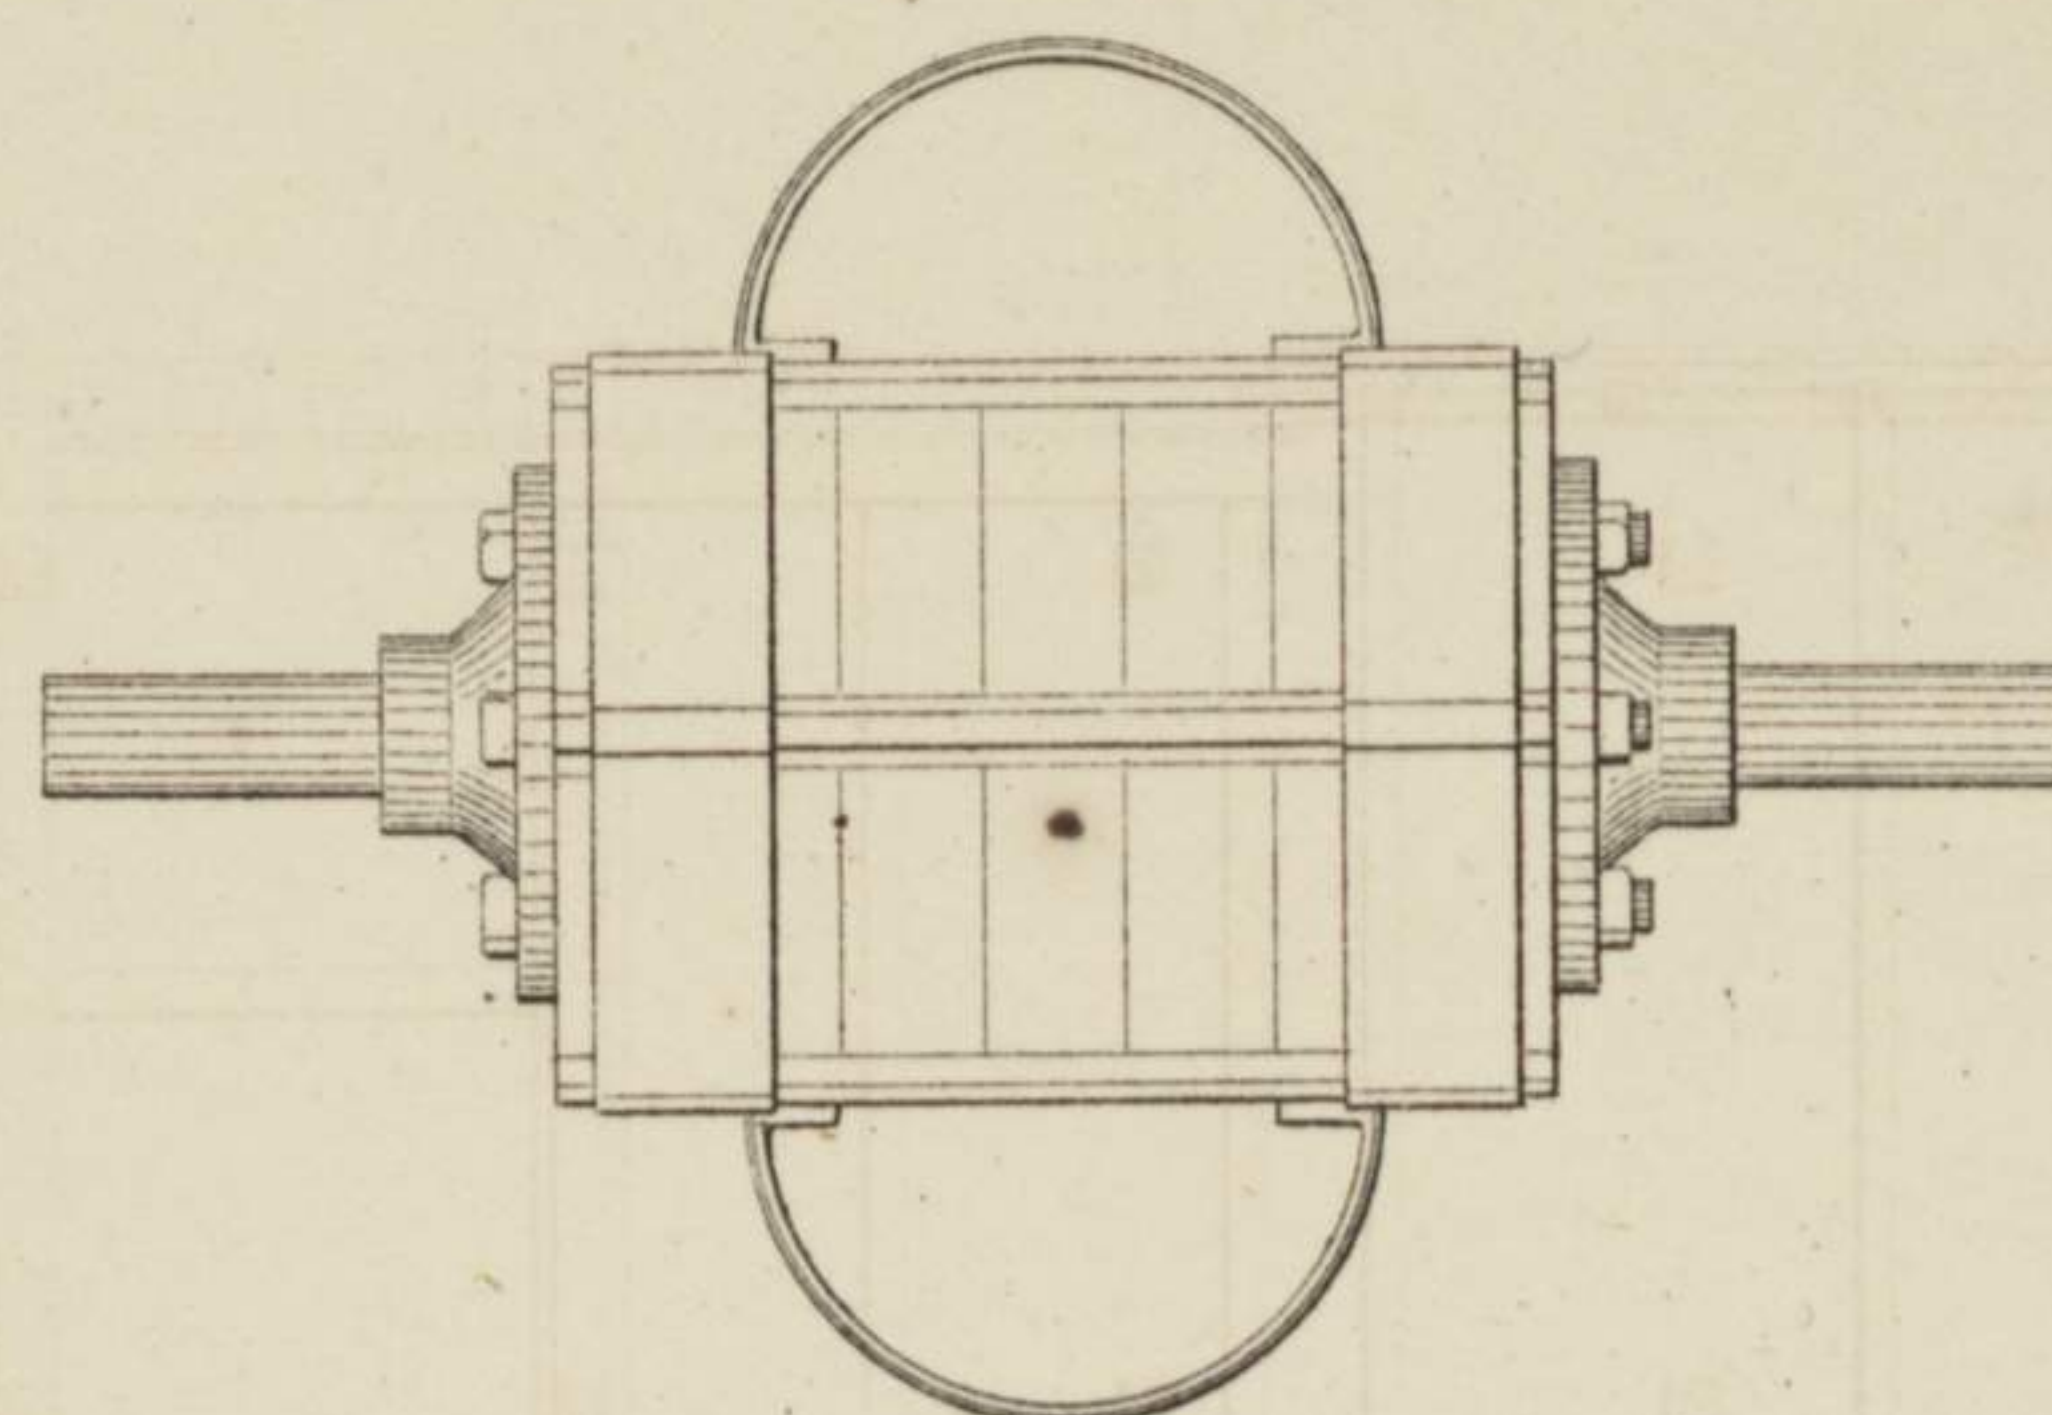


Side View of Tumbler

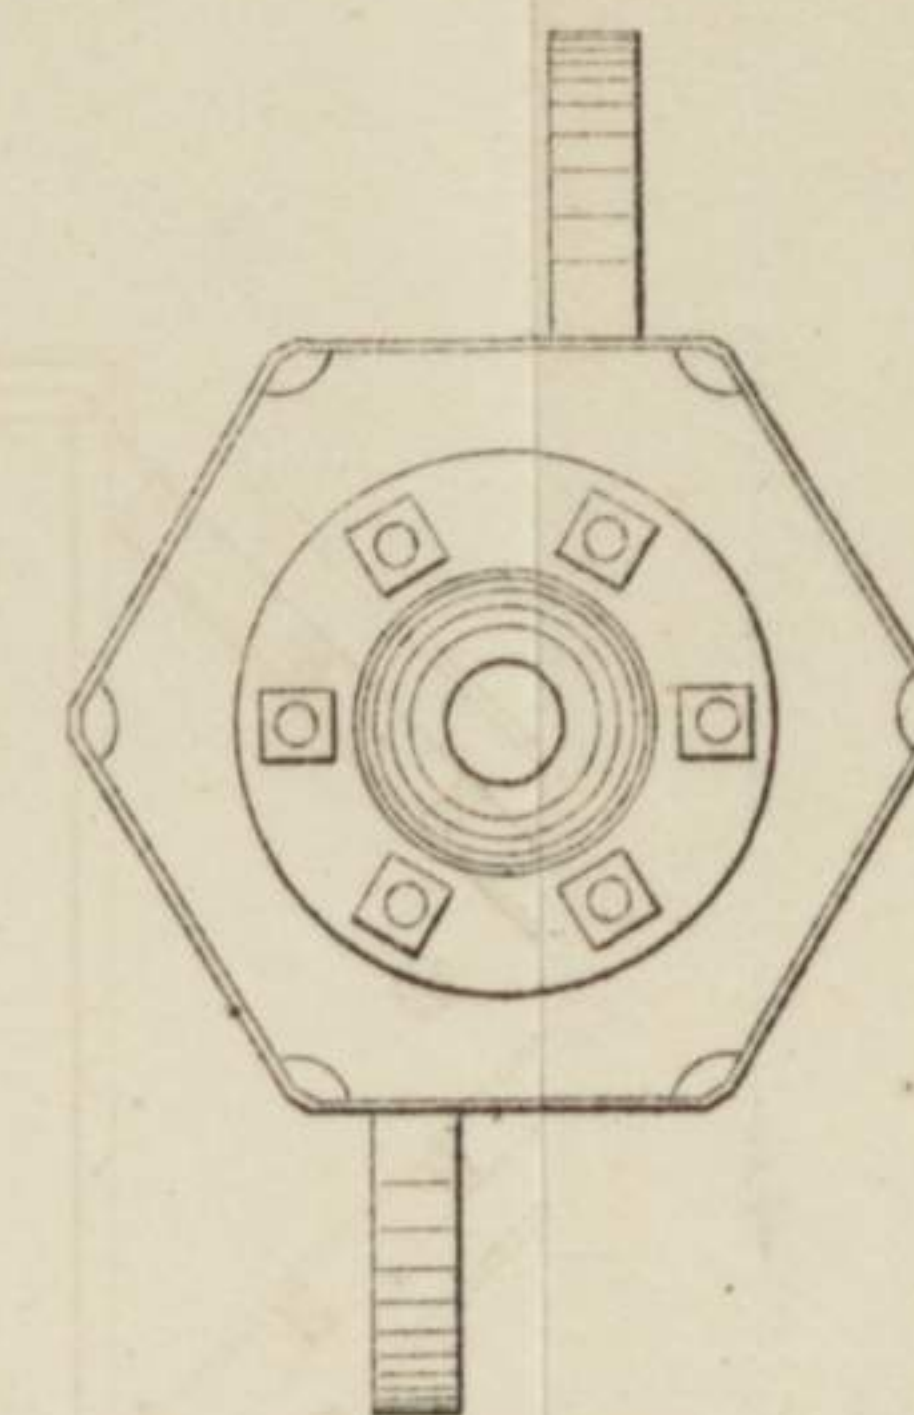


End View of Tumbler

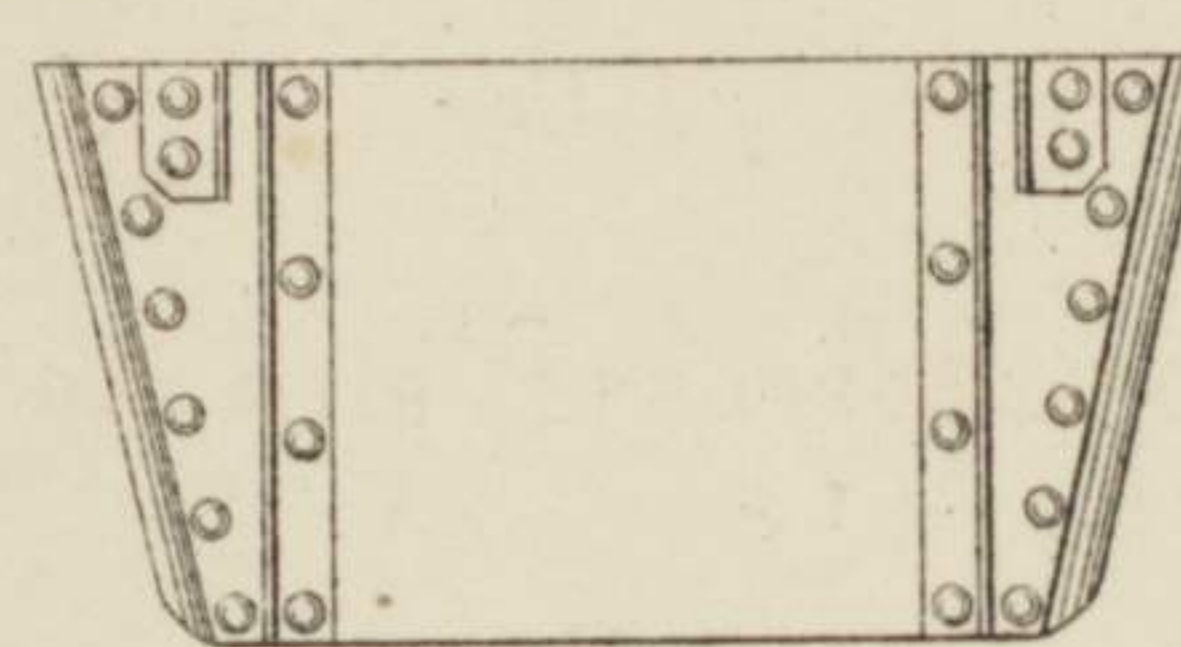


Back View of Bucket

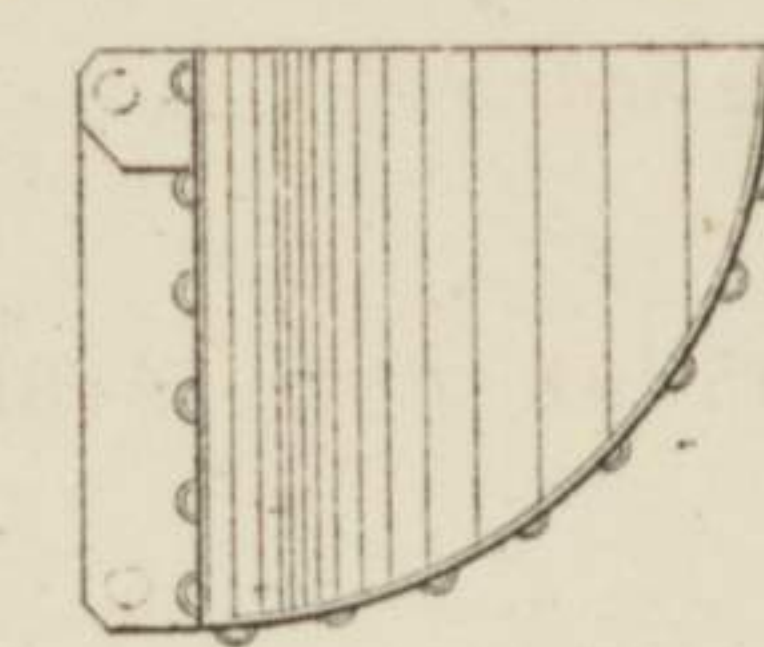


End View of Bucket

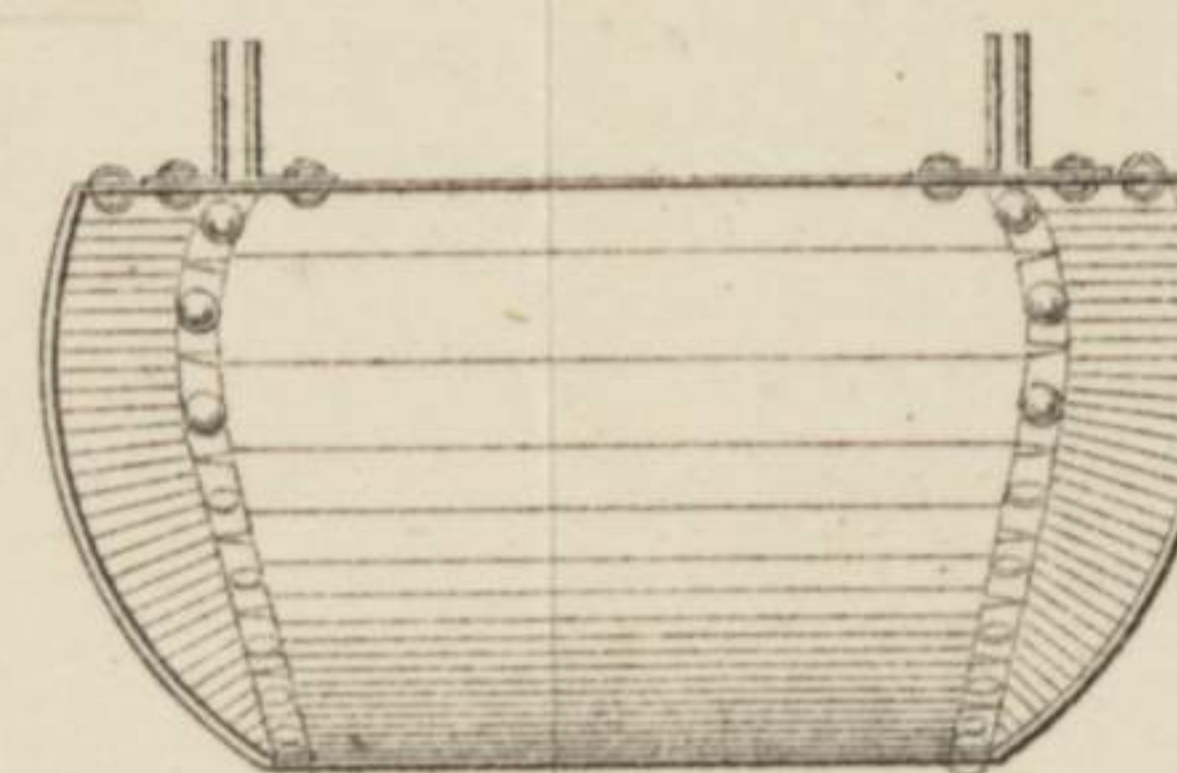

Top View of Bucket

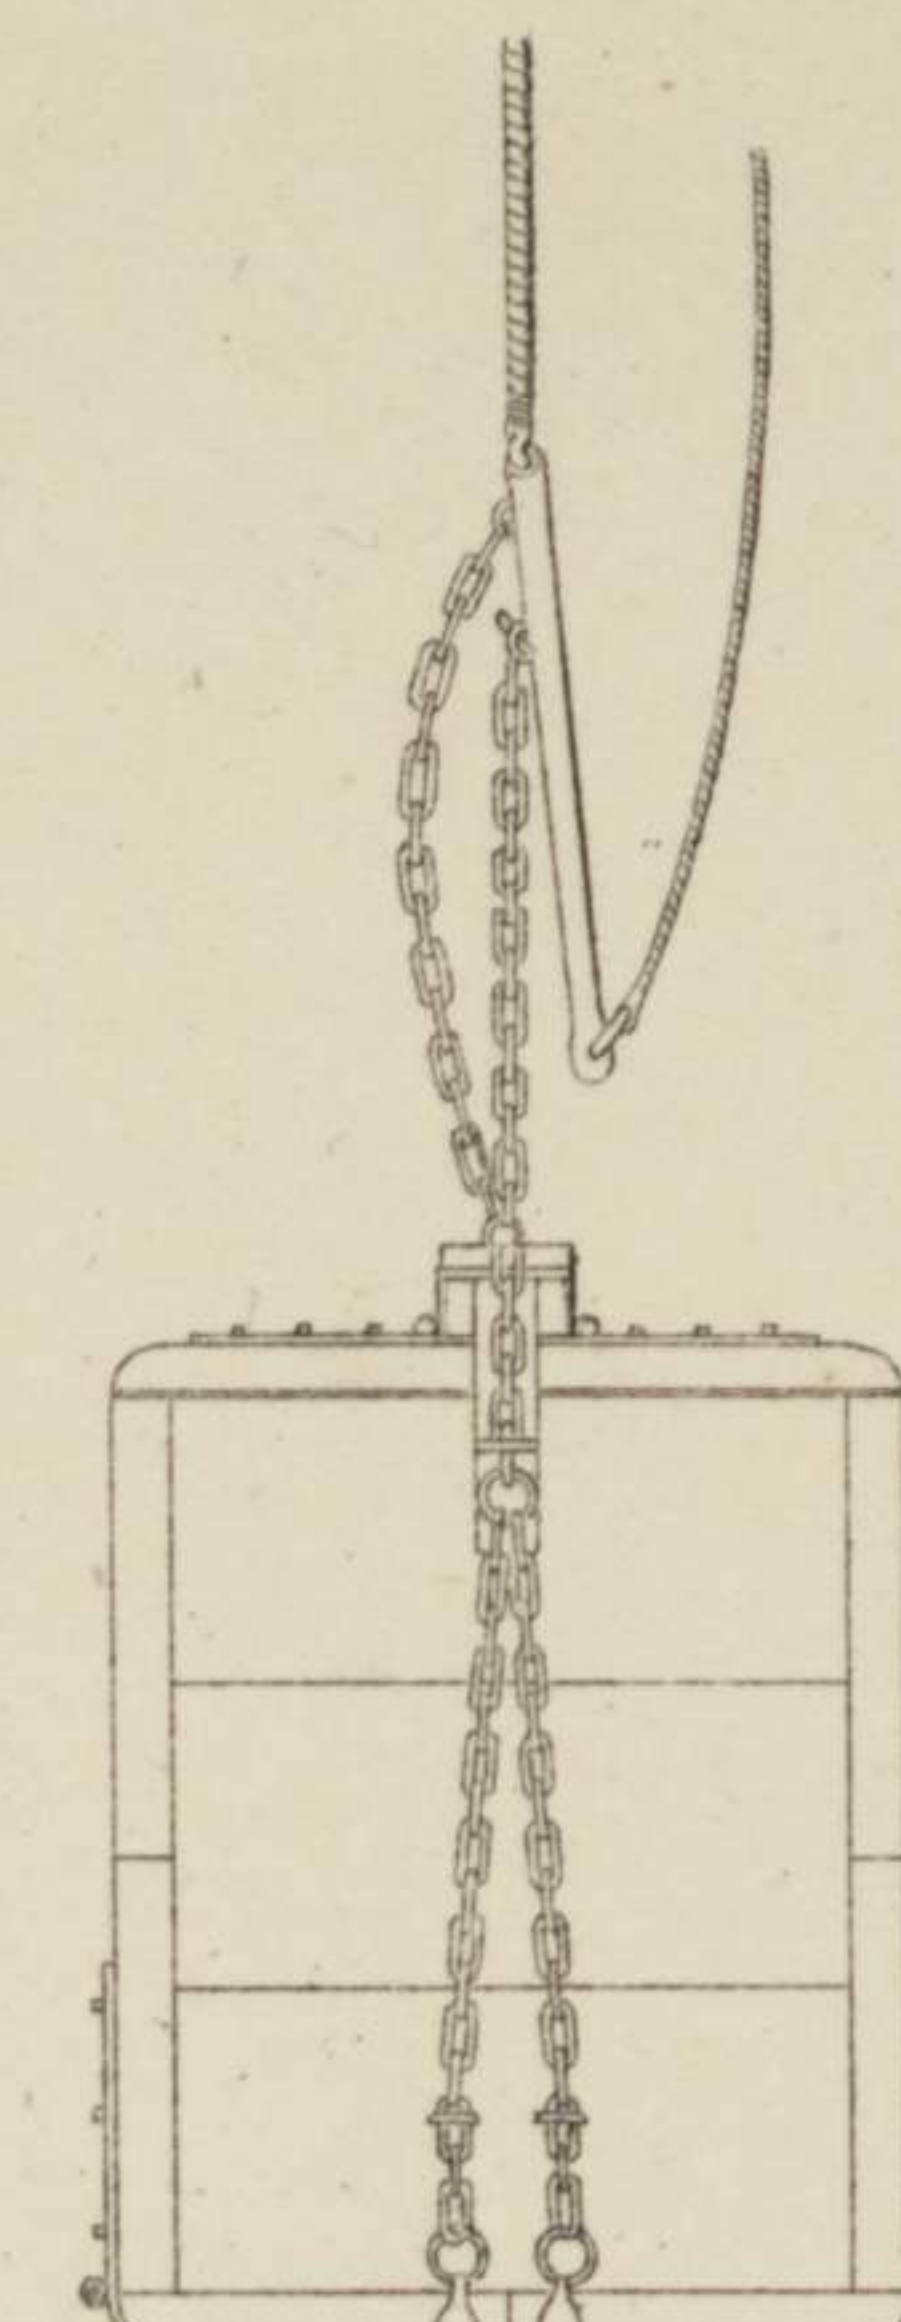


End View

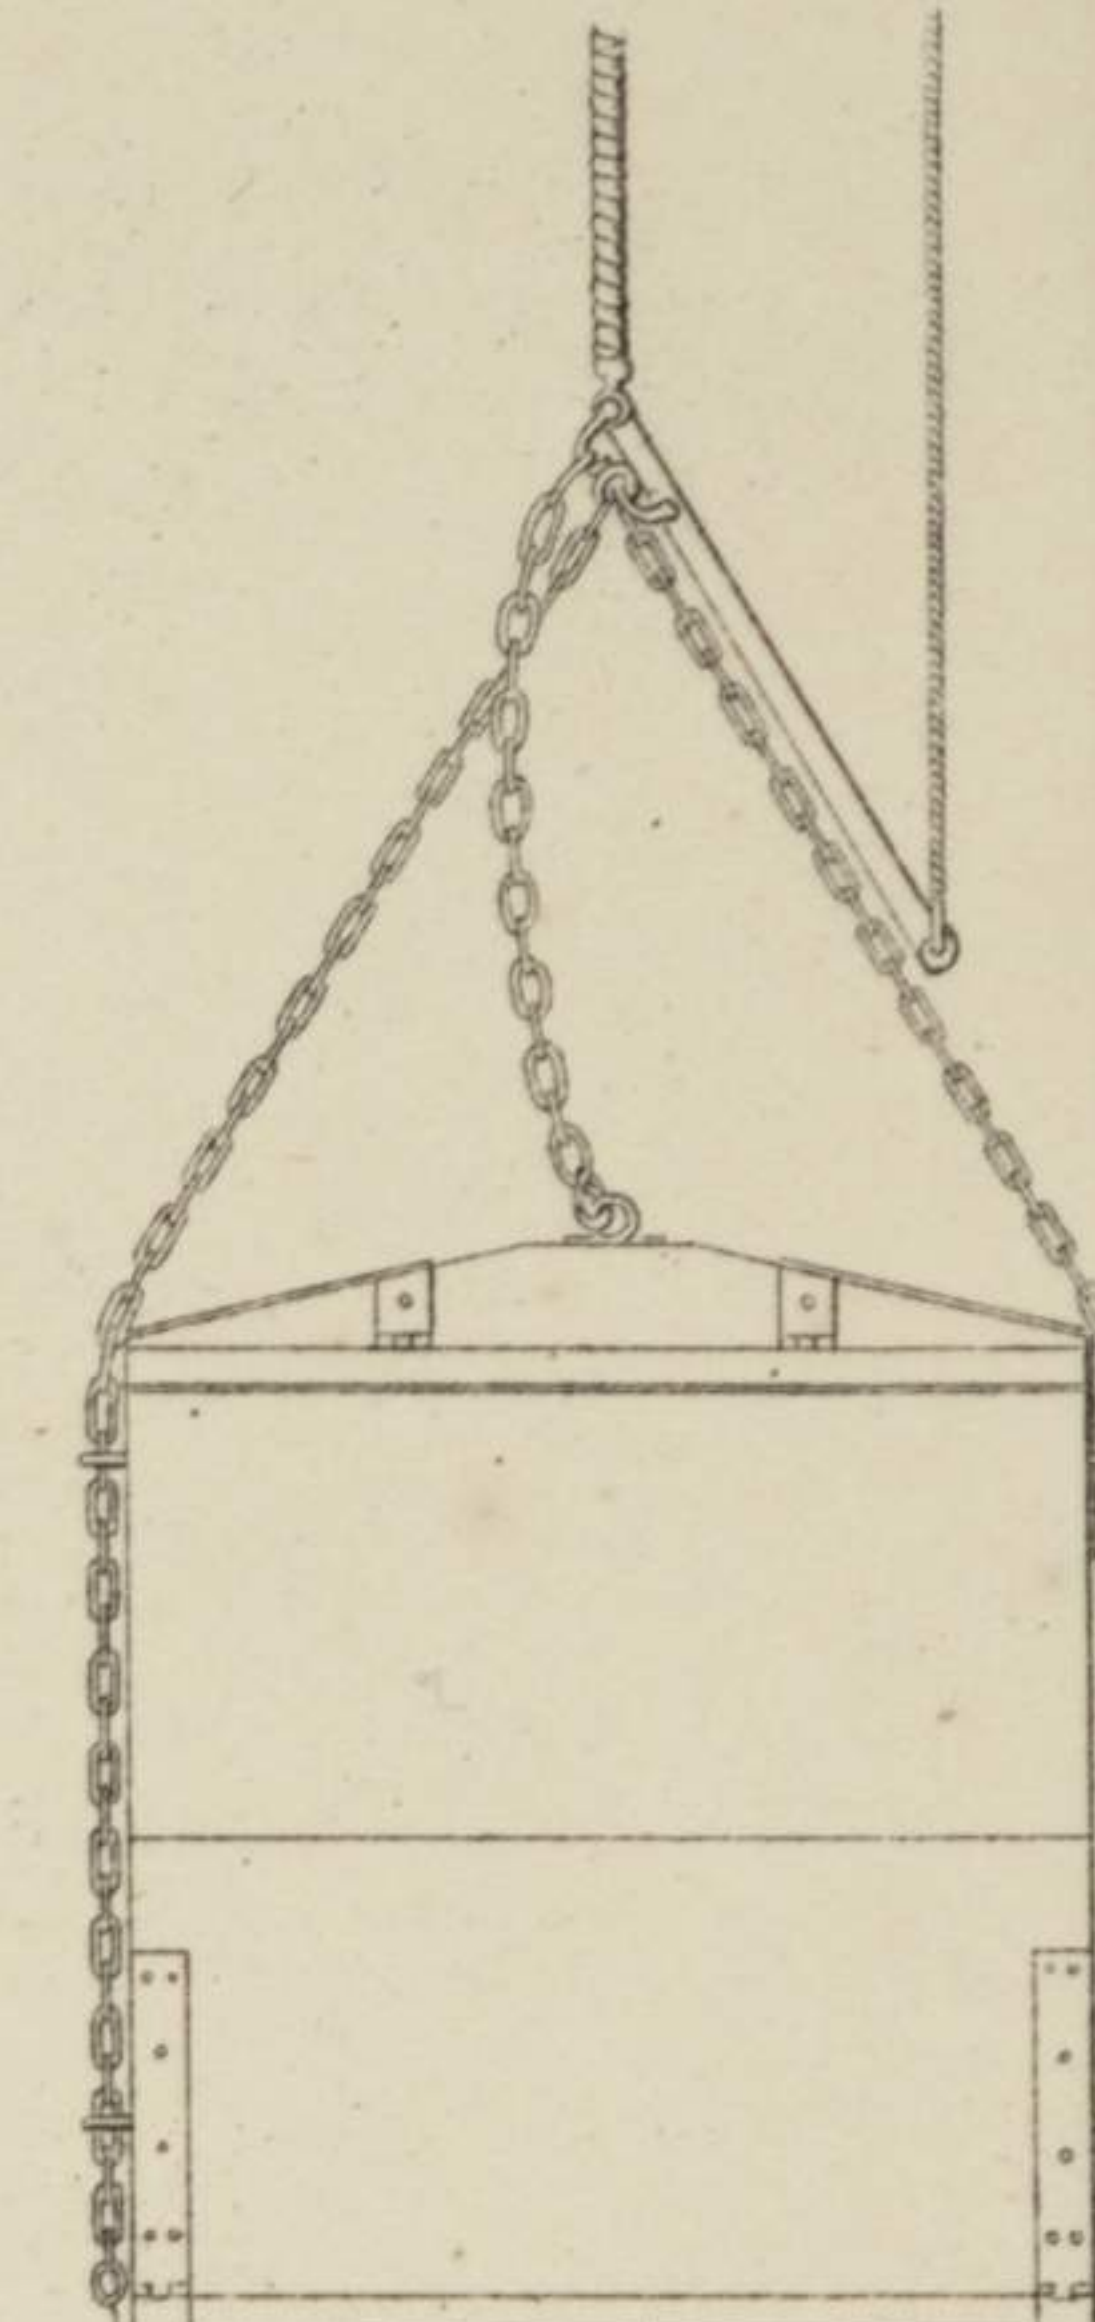


Side View

DETAILS OF DREDGE NO. ONE

BETON BOX

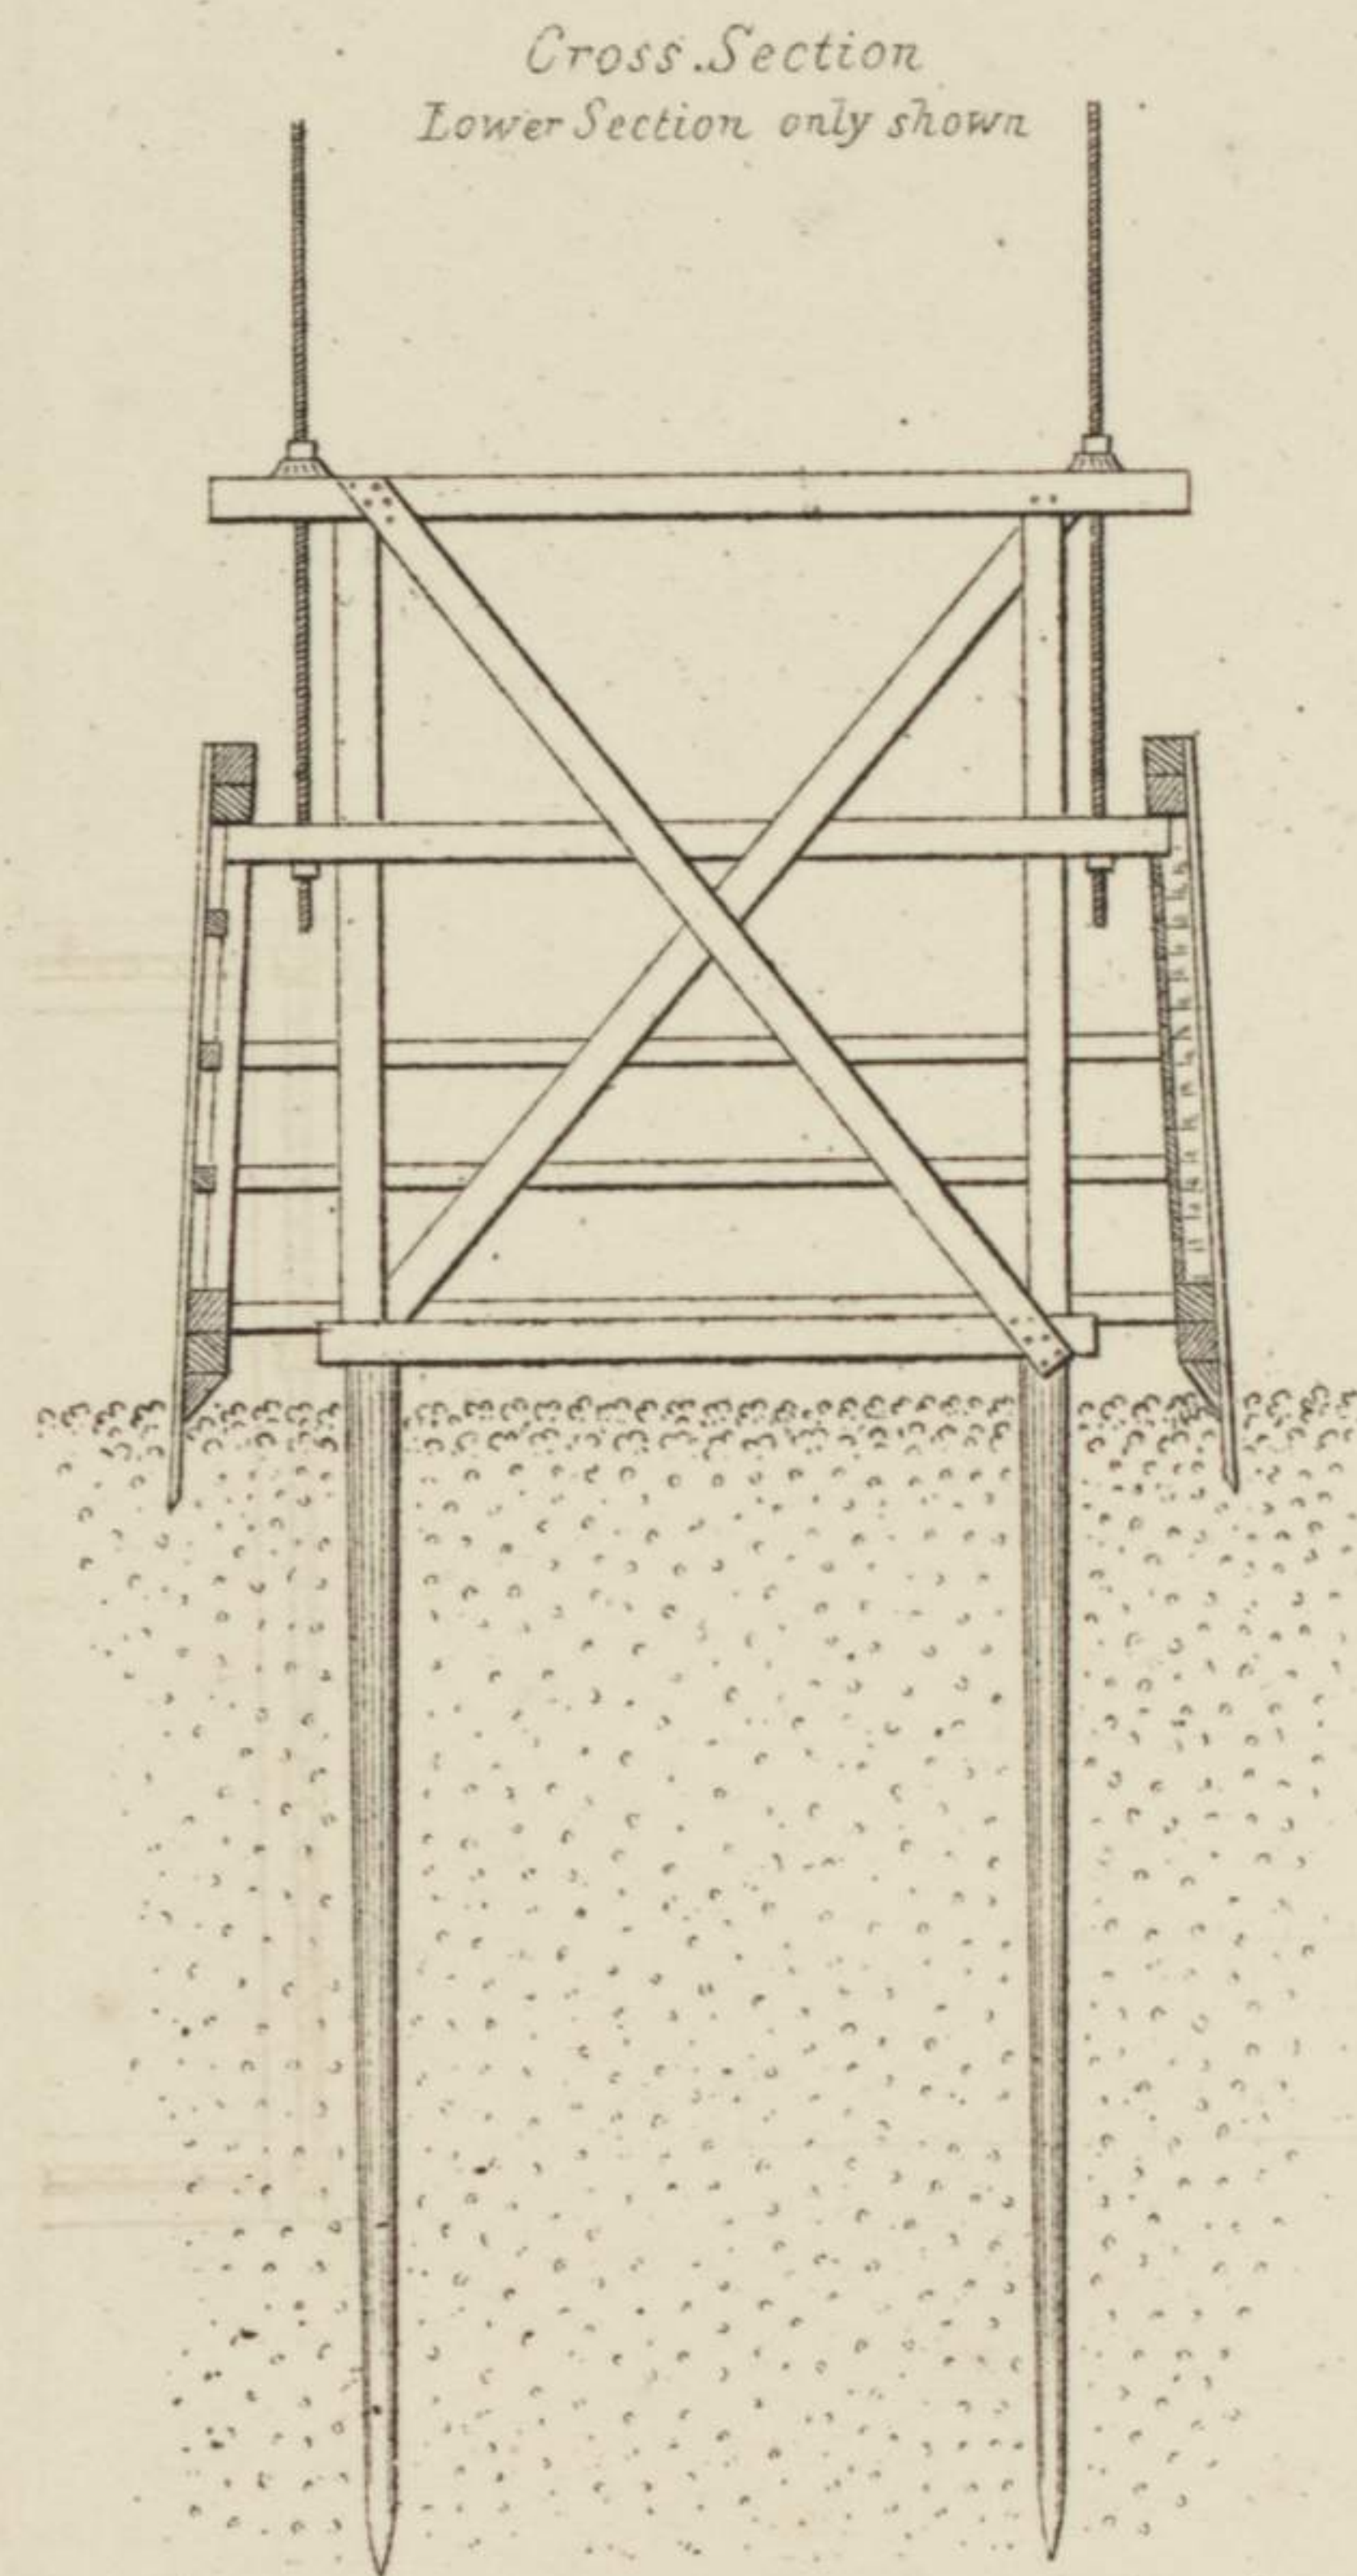

Cross Section
Lower Section only shown

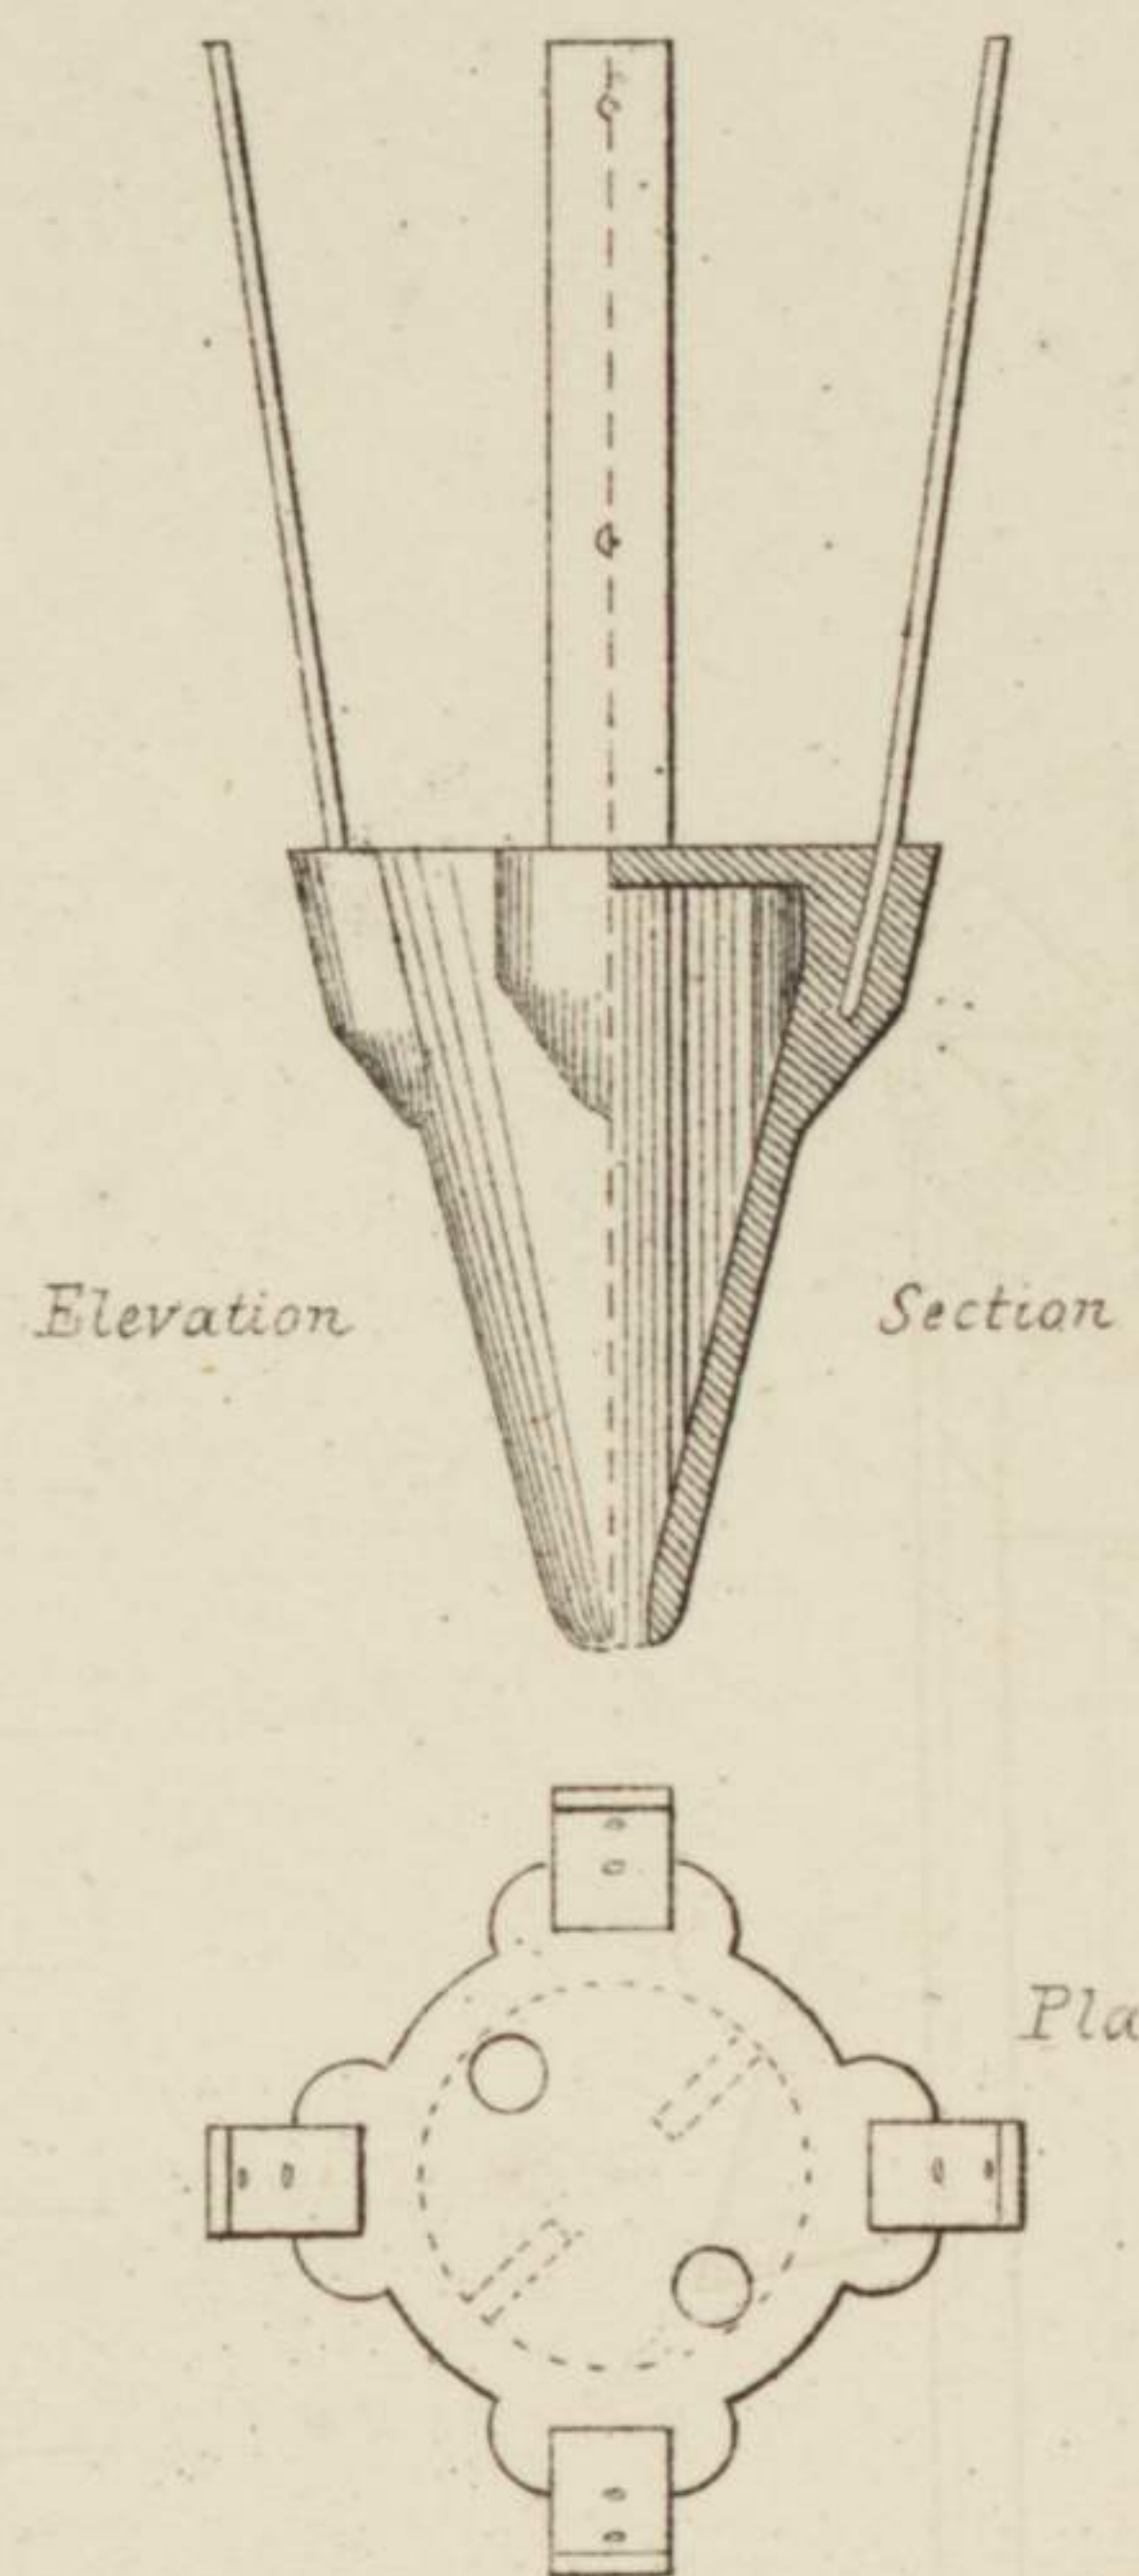


Elevation


Section

Plan

PILE SHOE

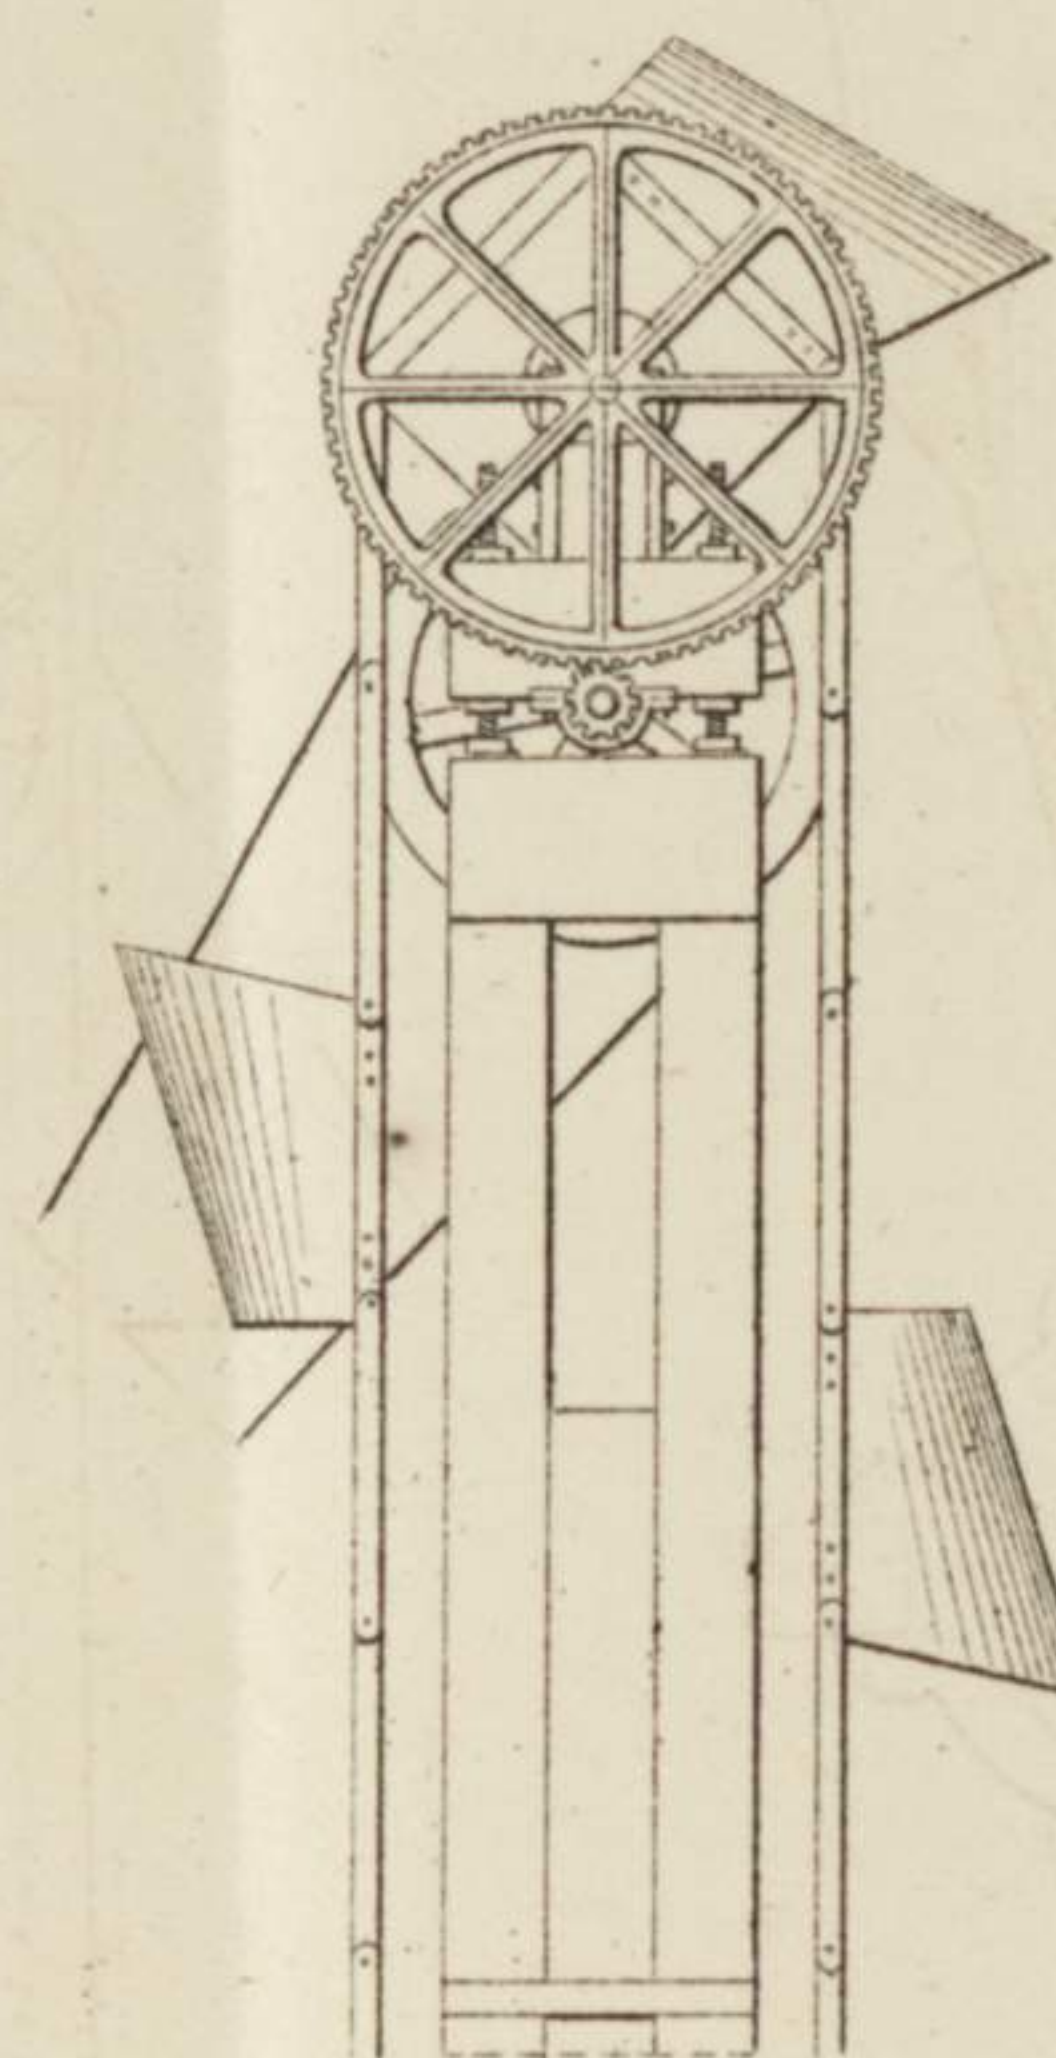

SIDE VIEW DREDGES NOS.
TWO AND THREE

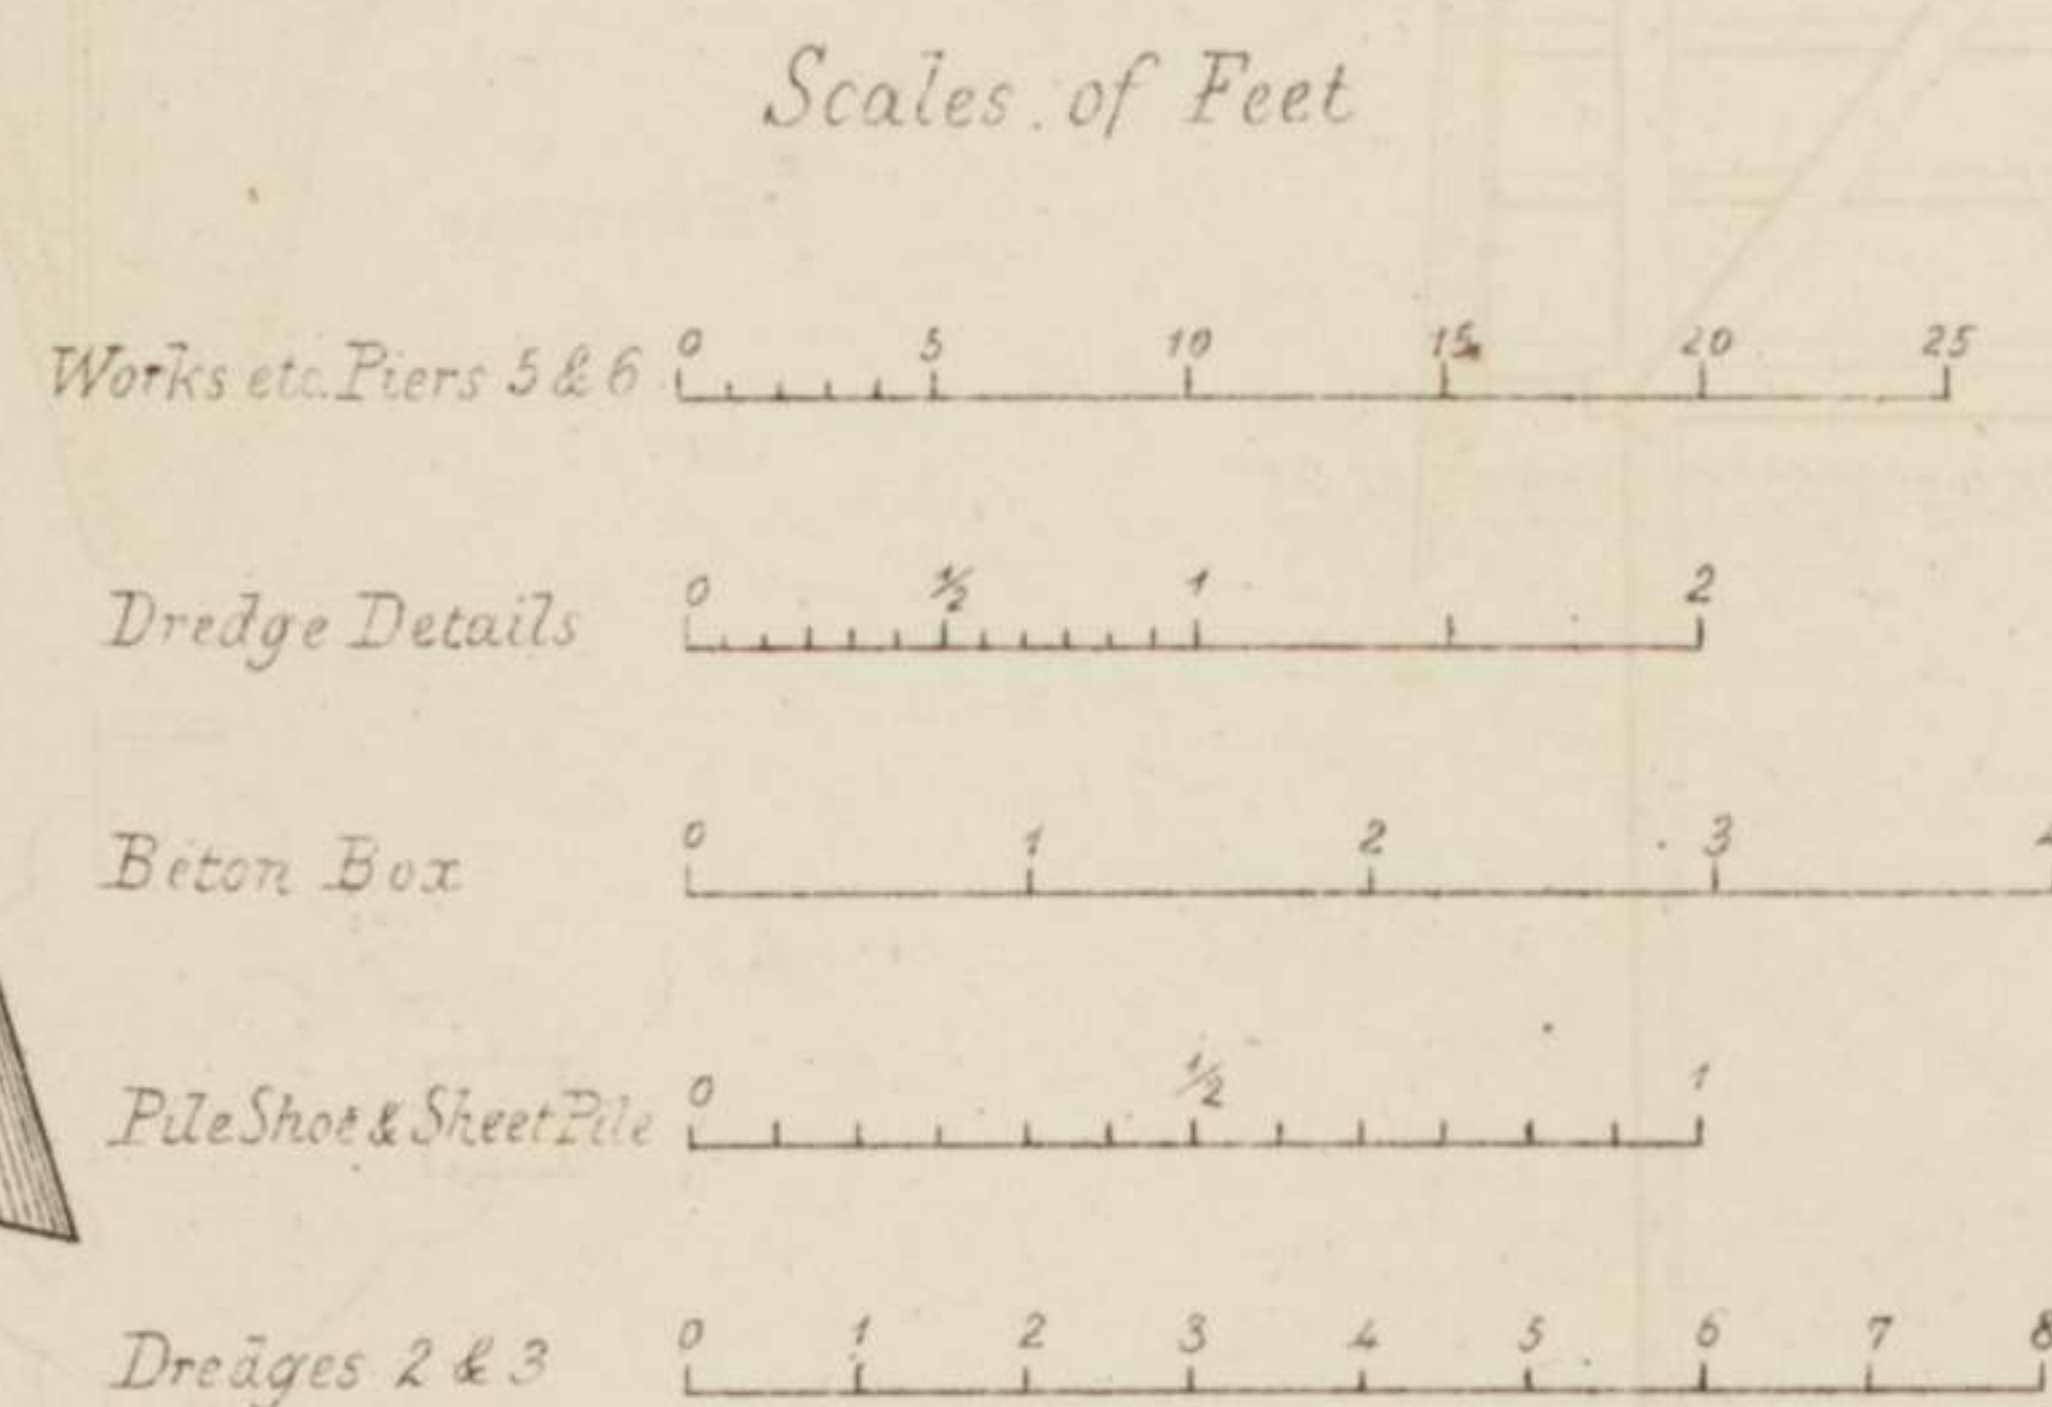

PLAN OF SHEET PILING PIER NO. SIX



Sheet Piles