


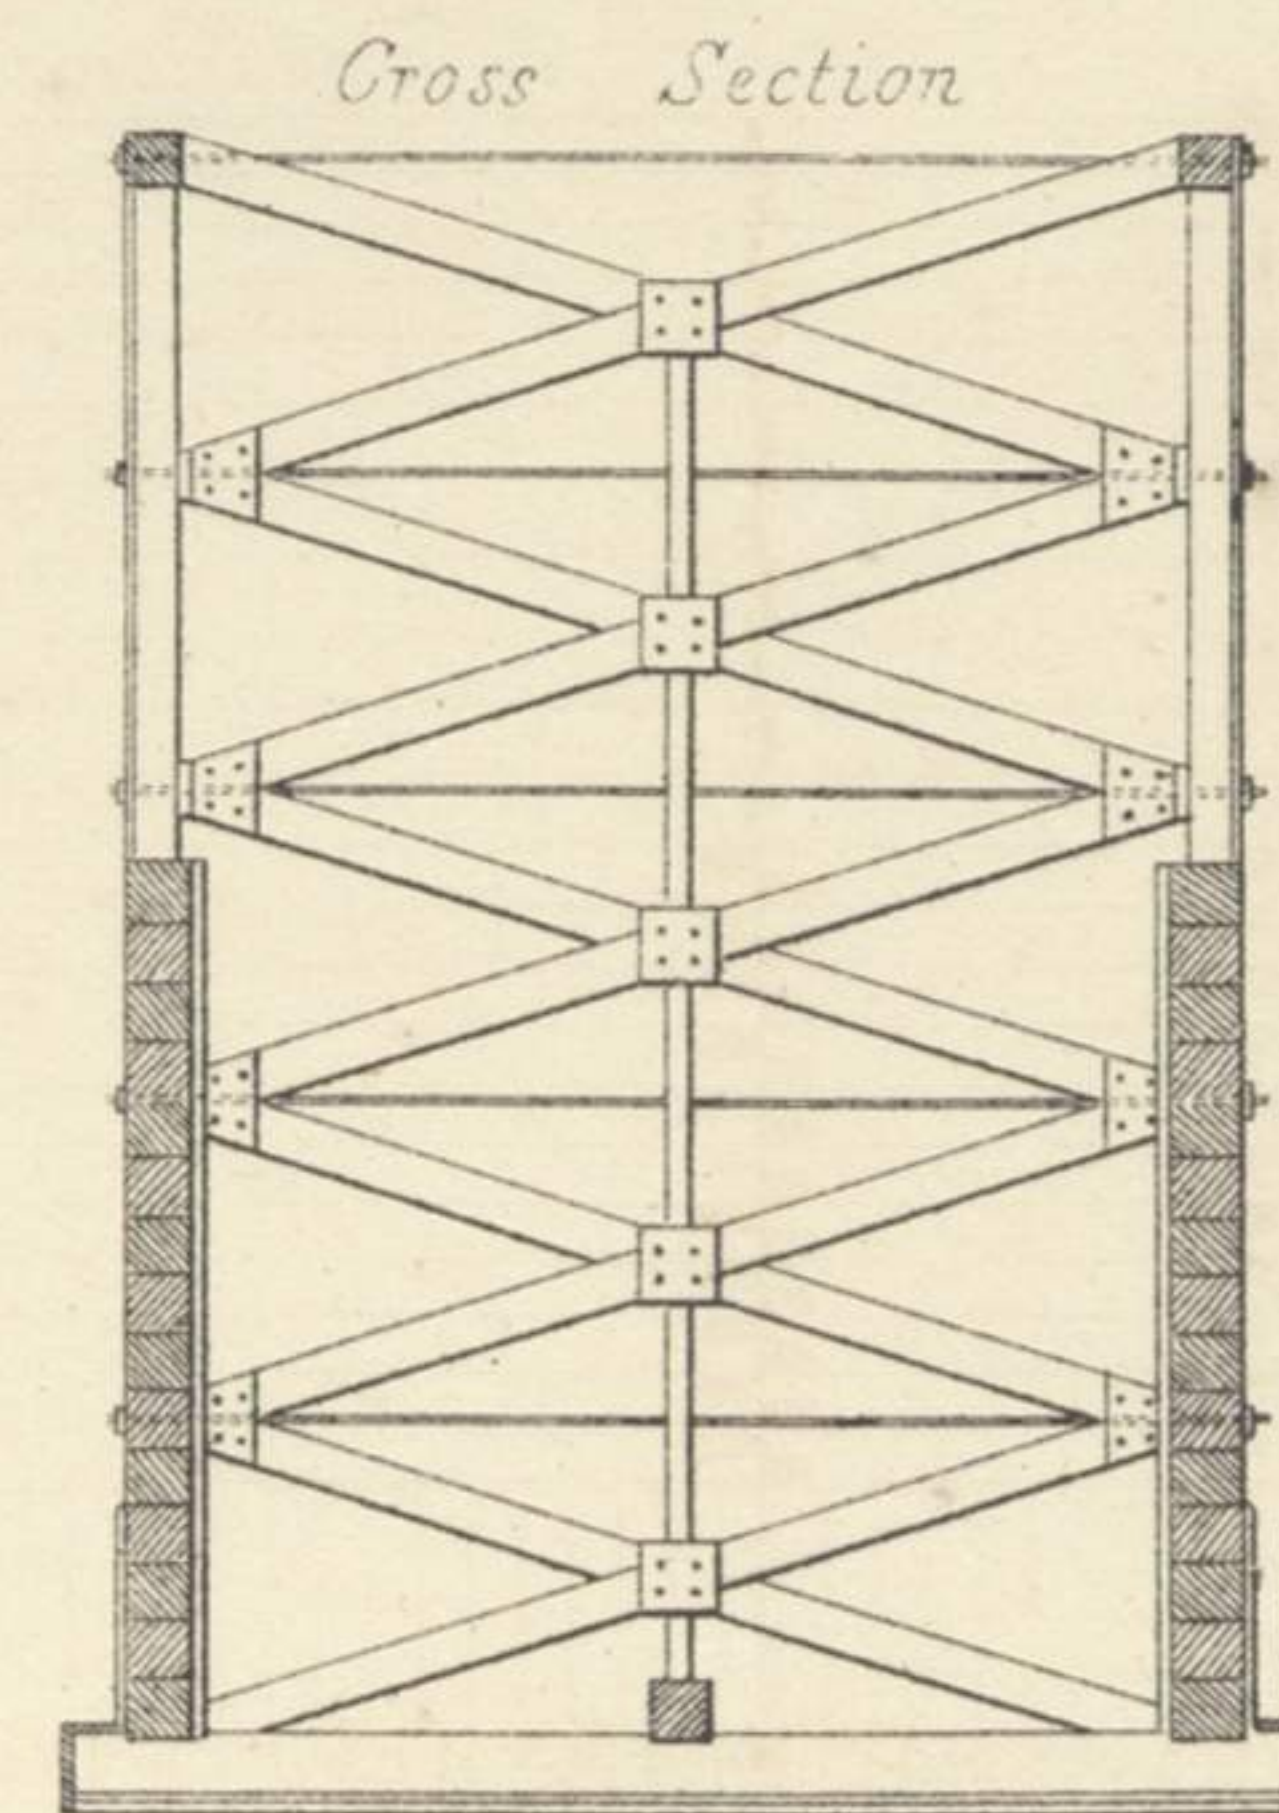
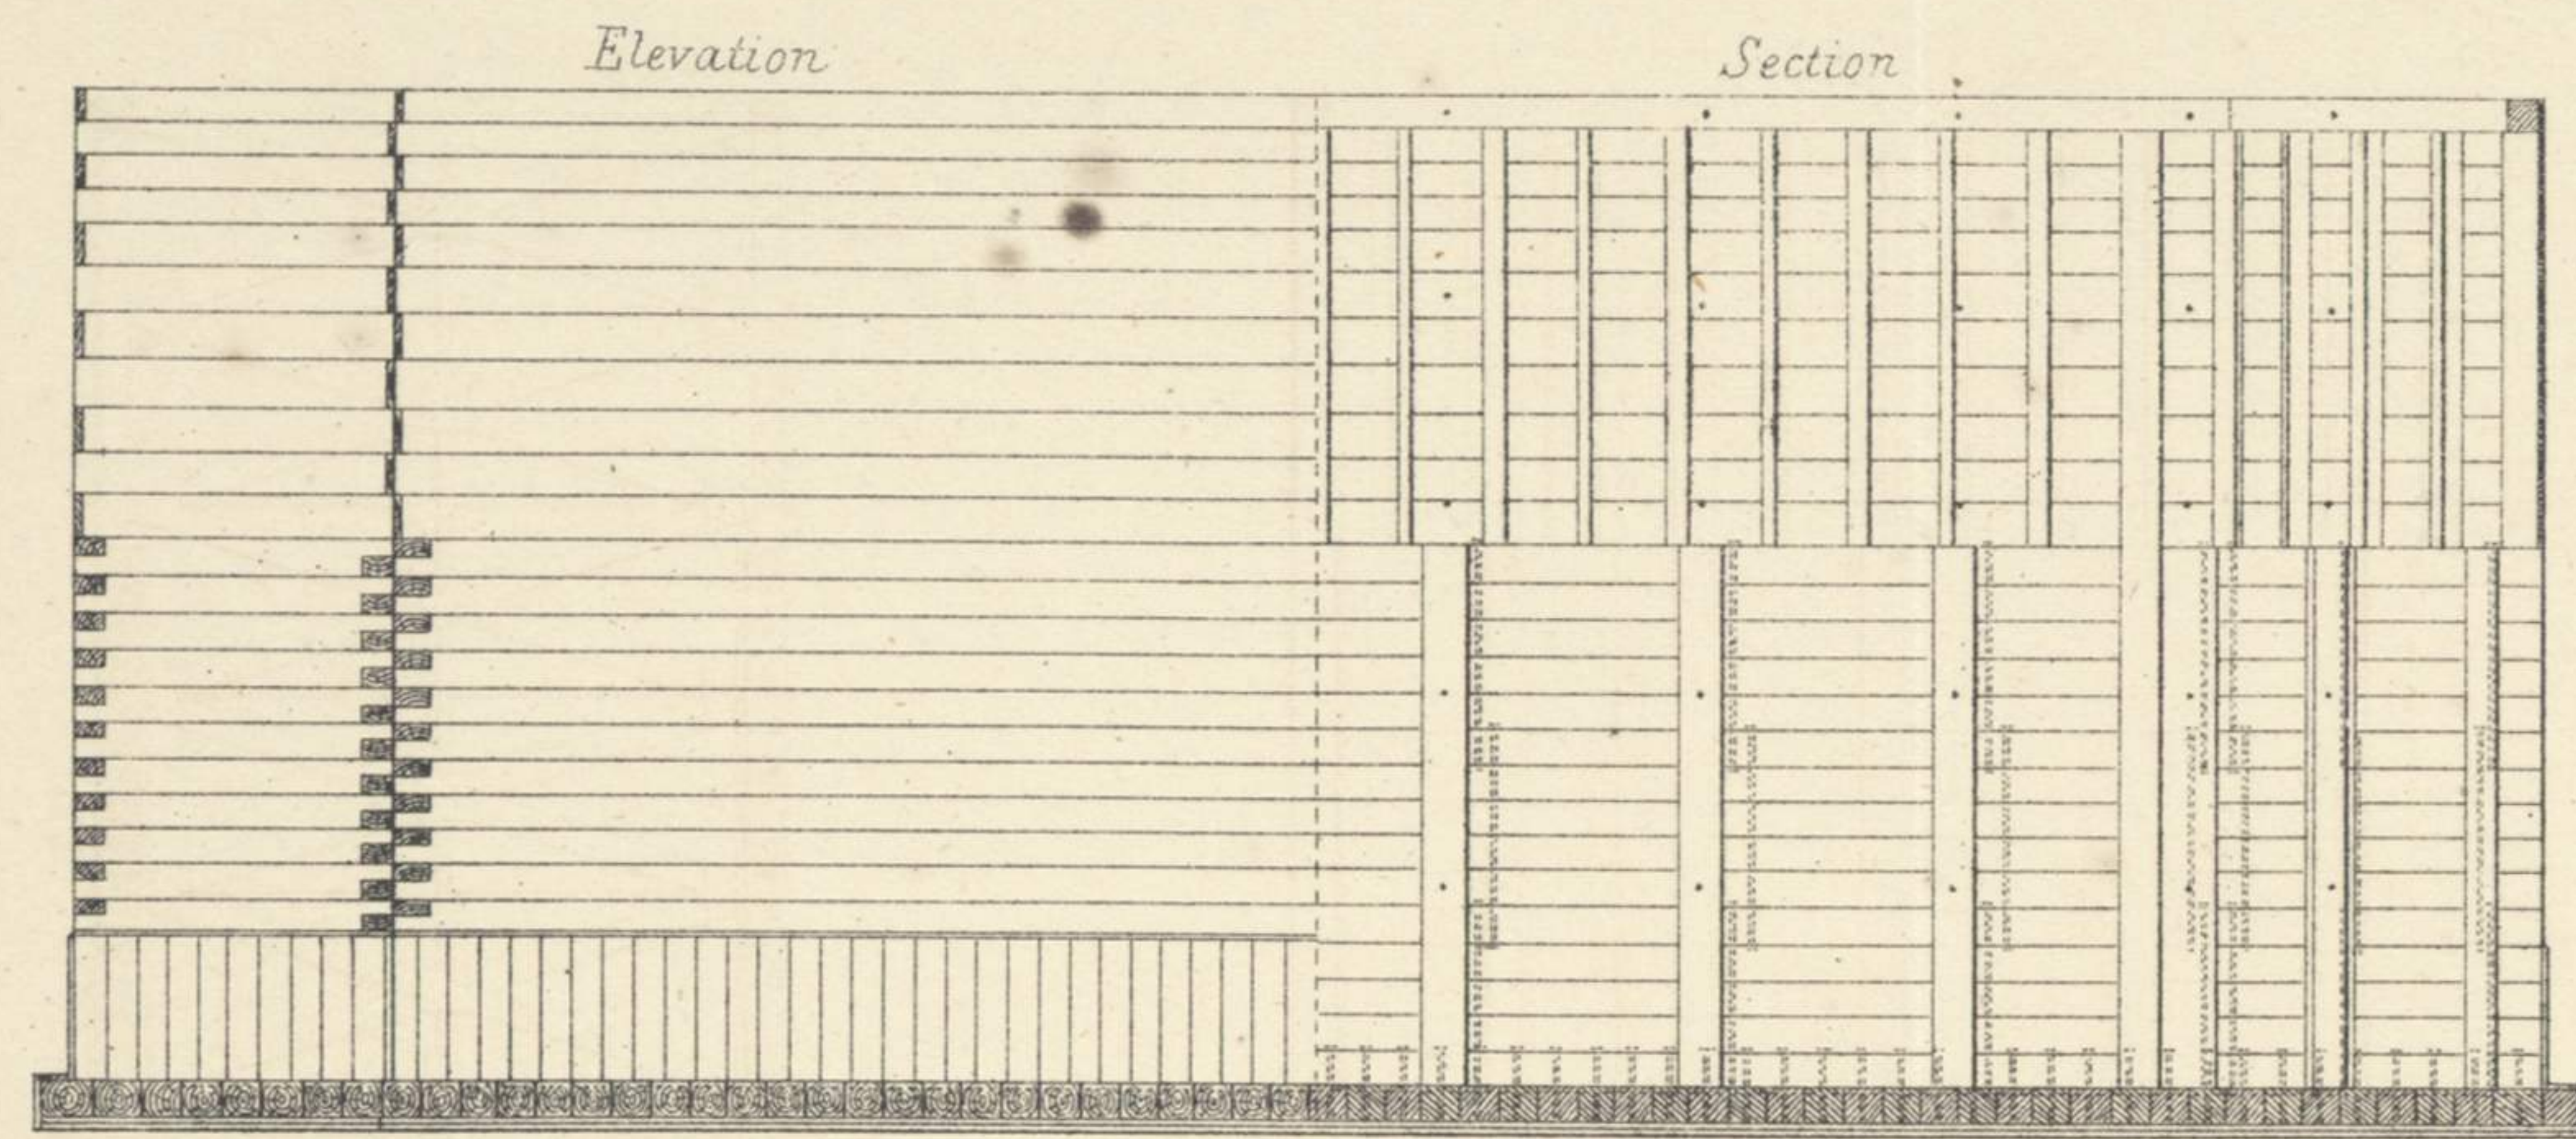
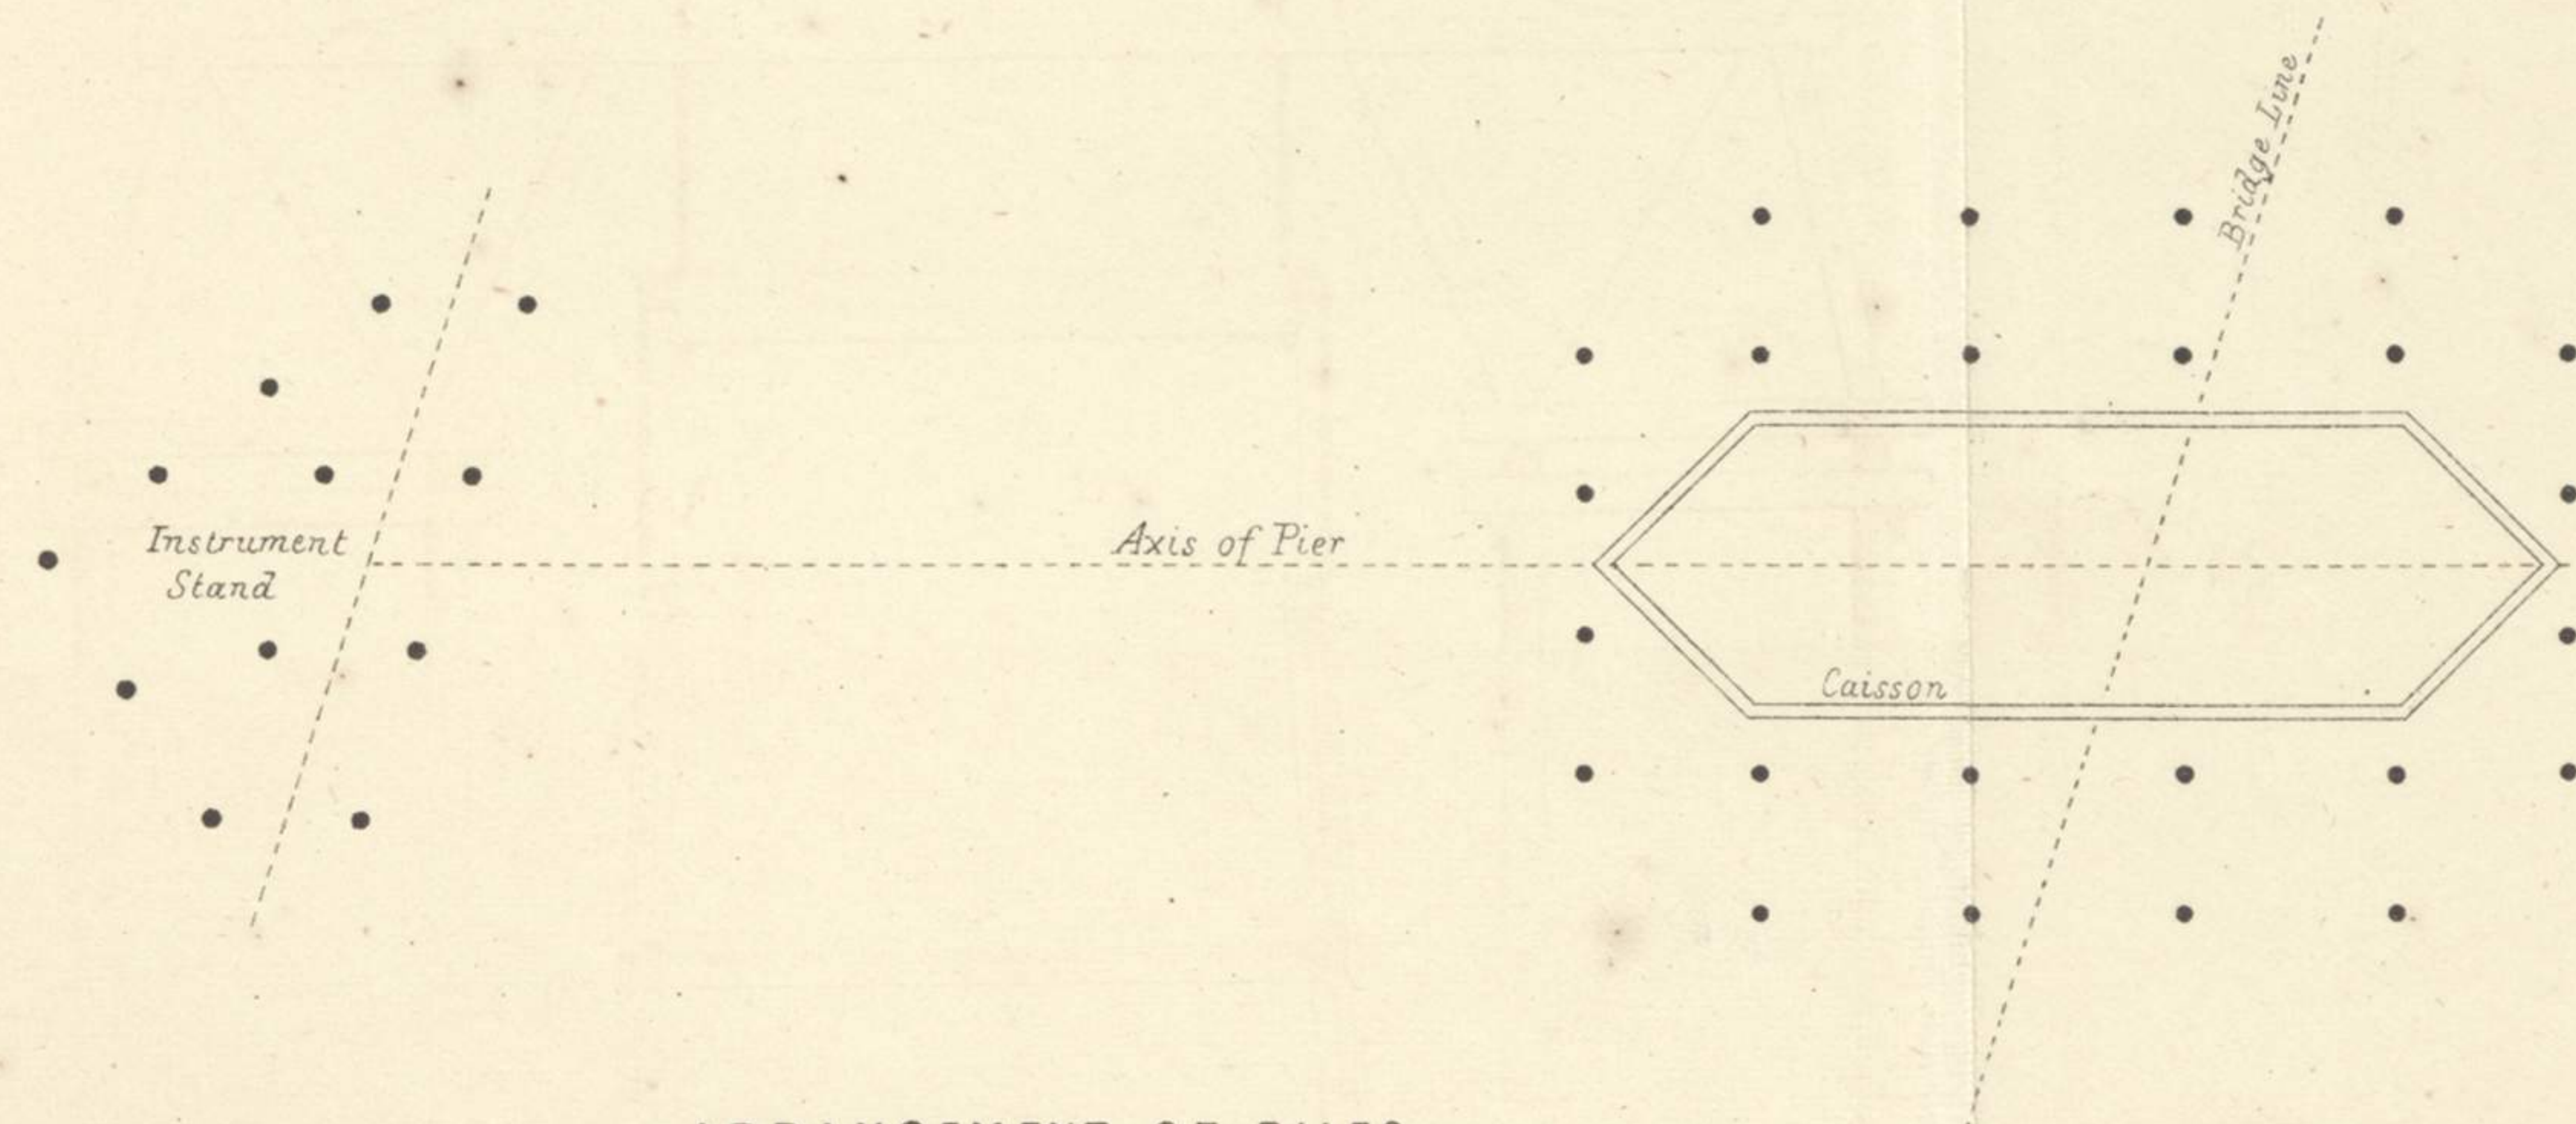
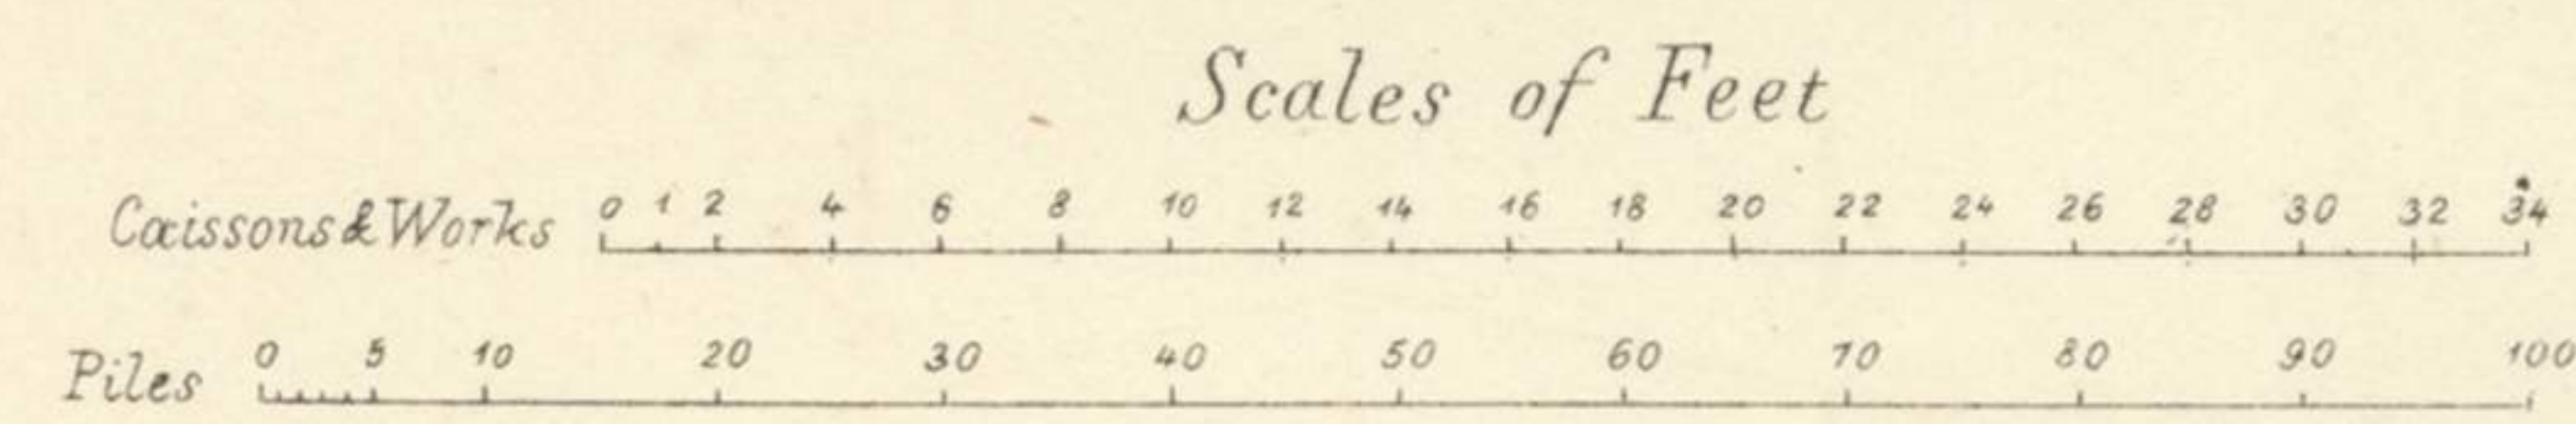


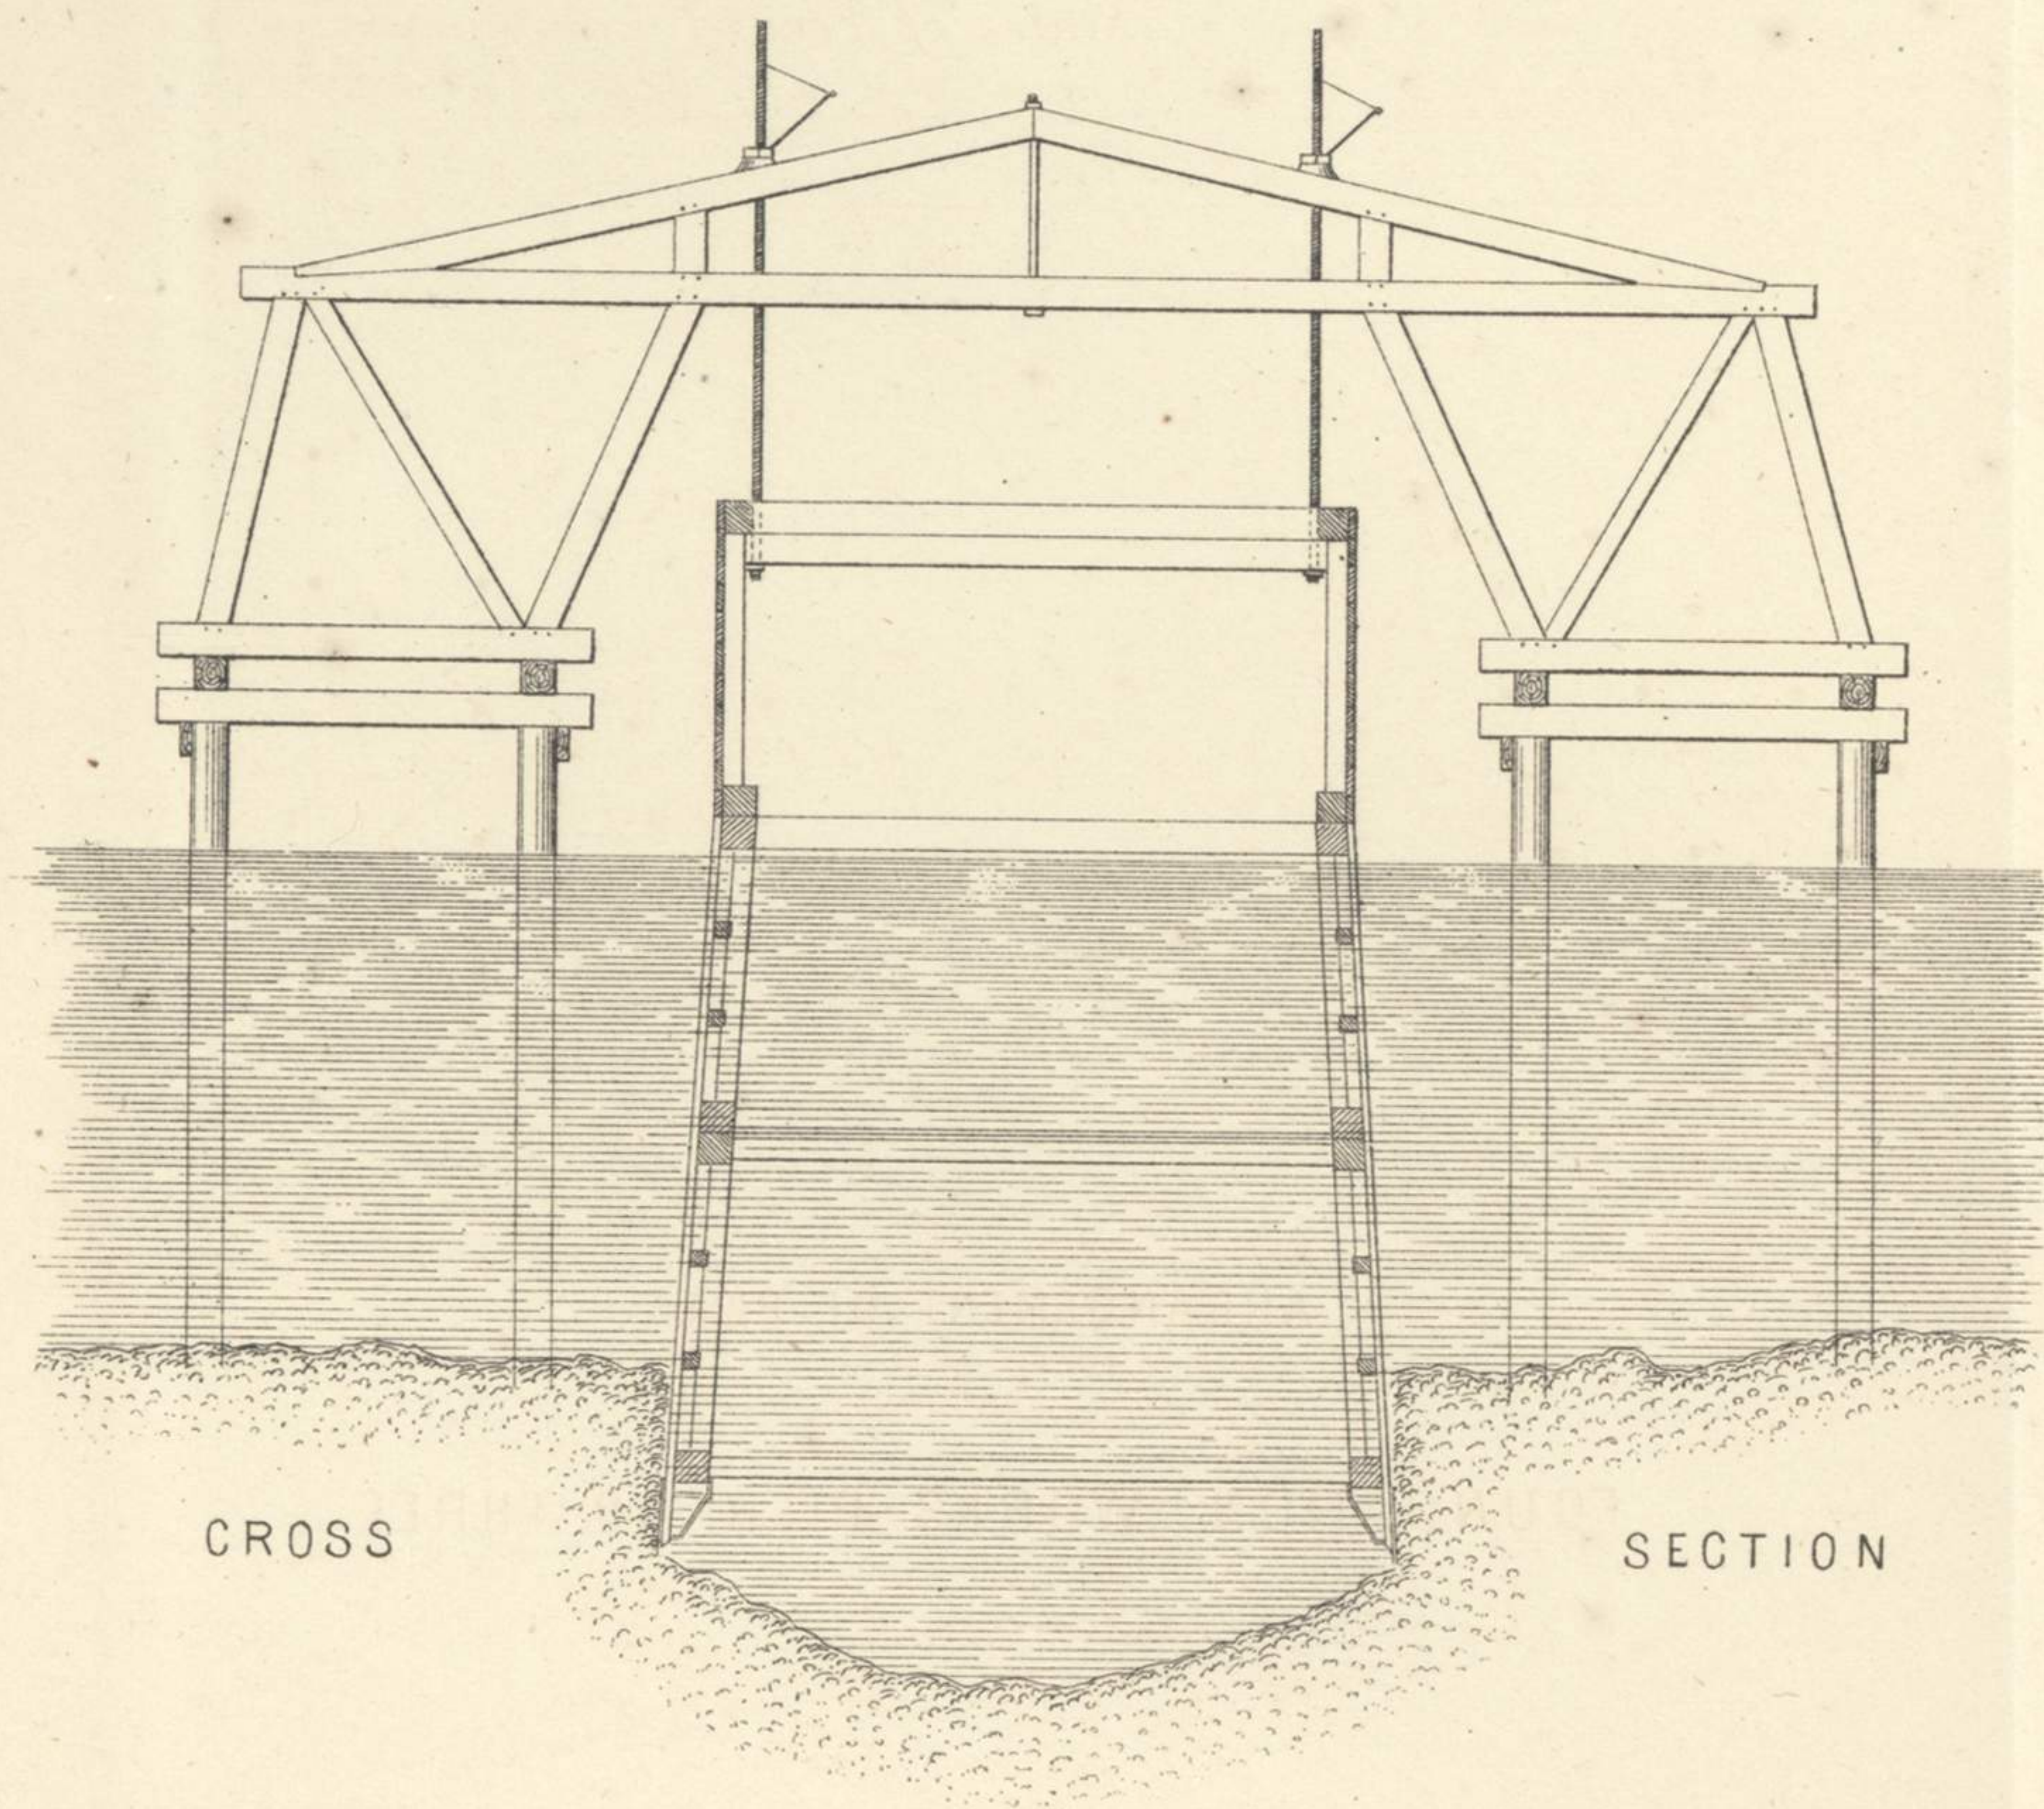

WATER DEADENER CAISSON

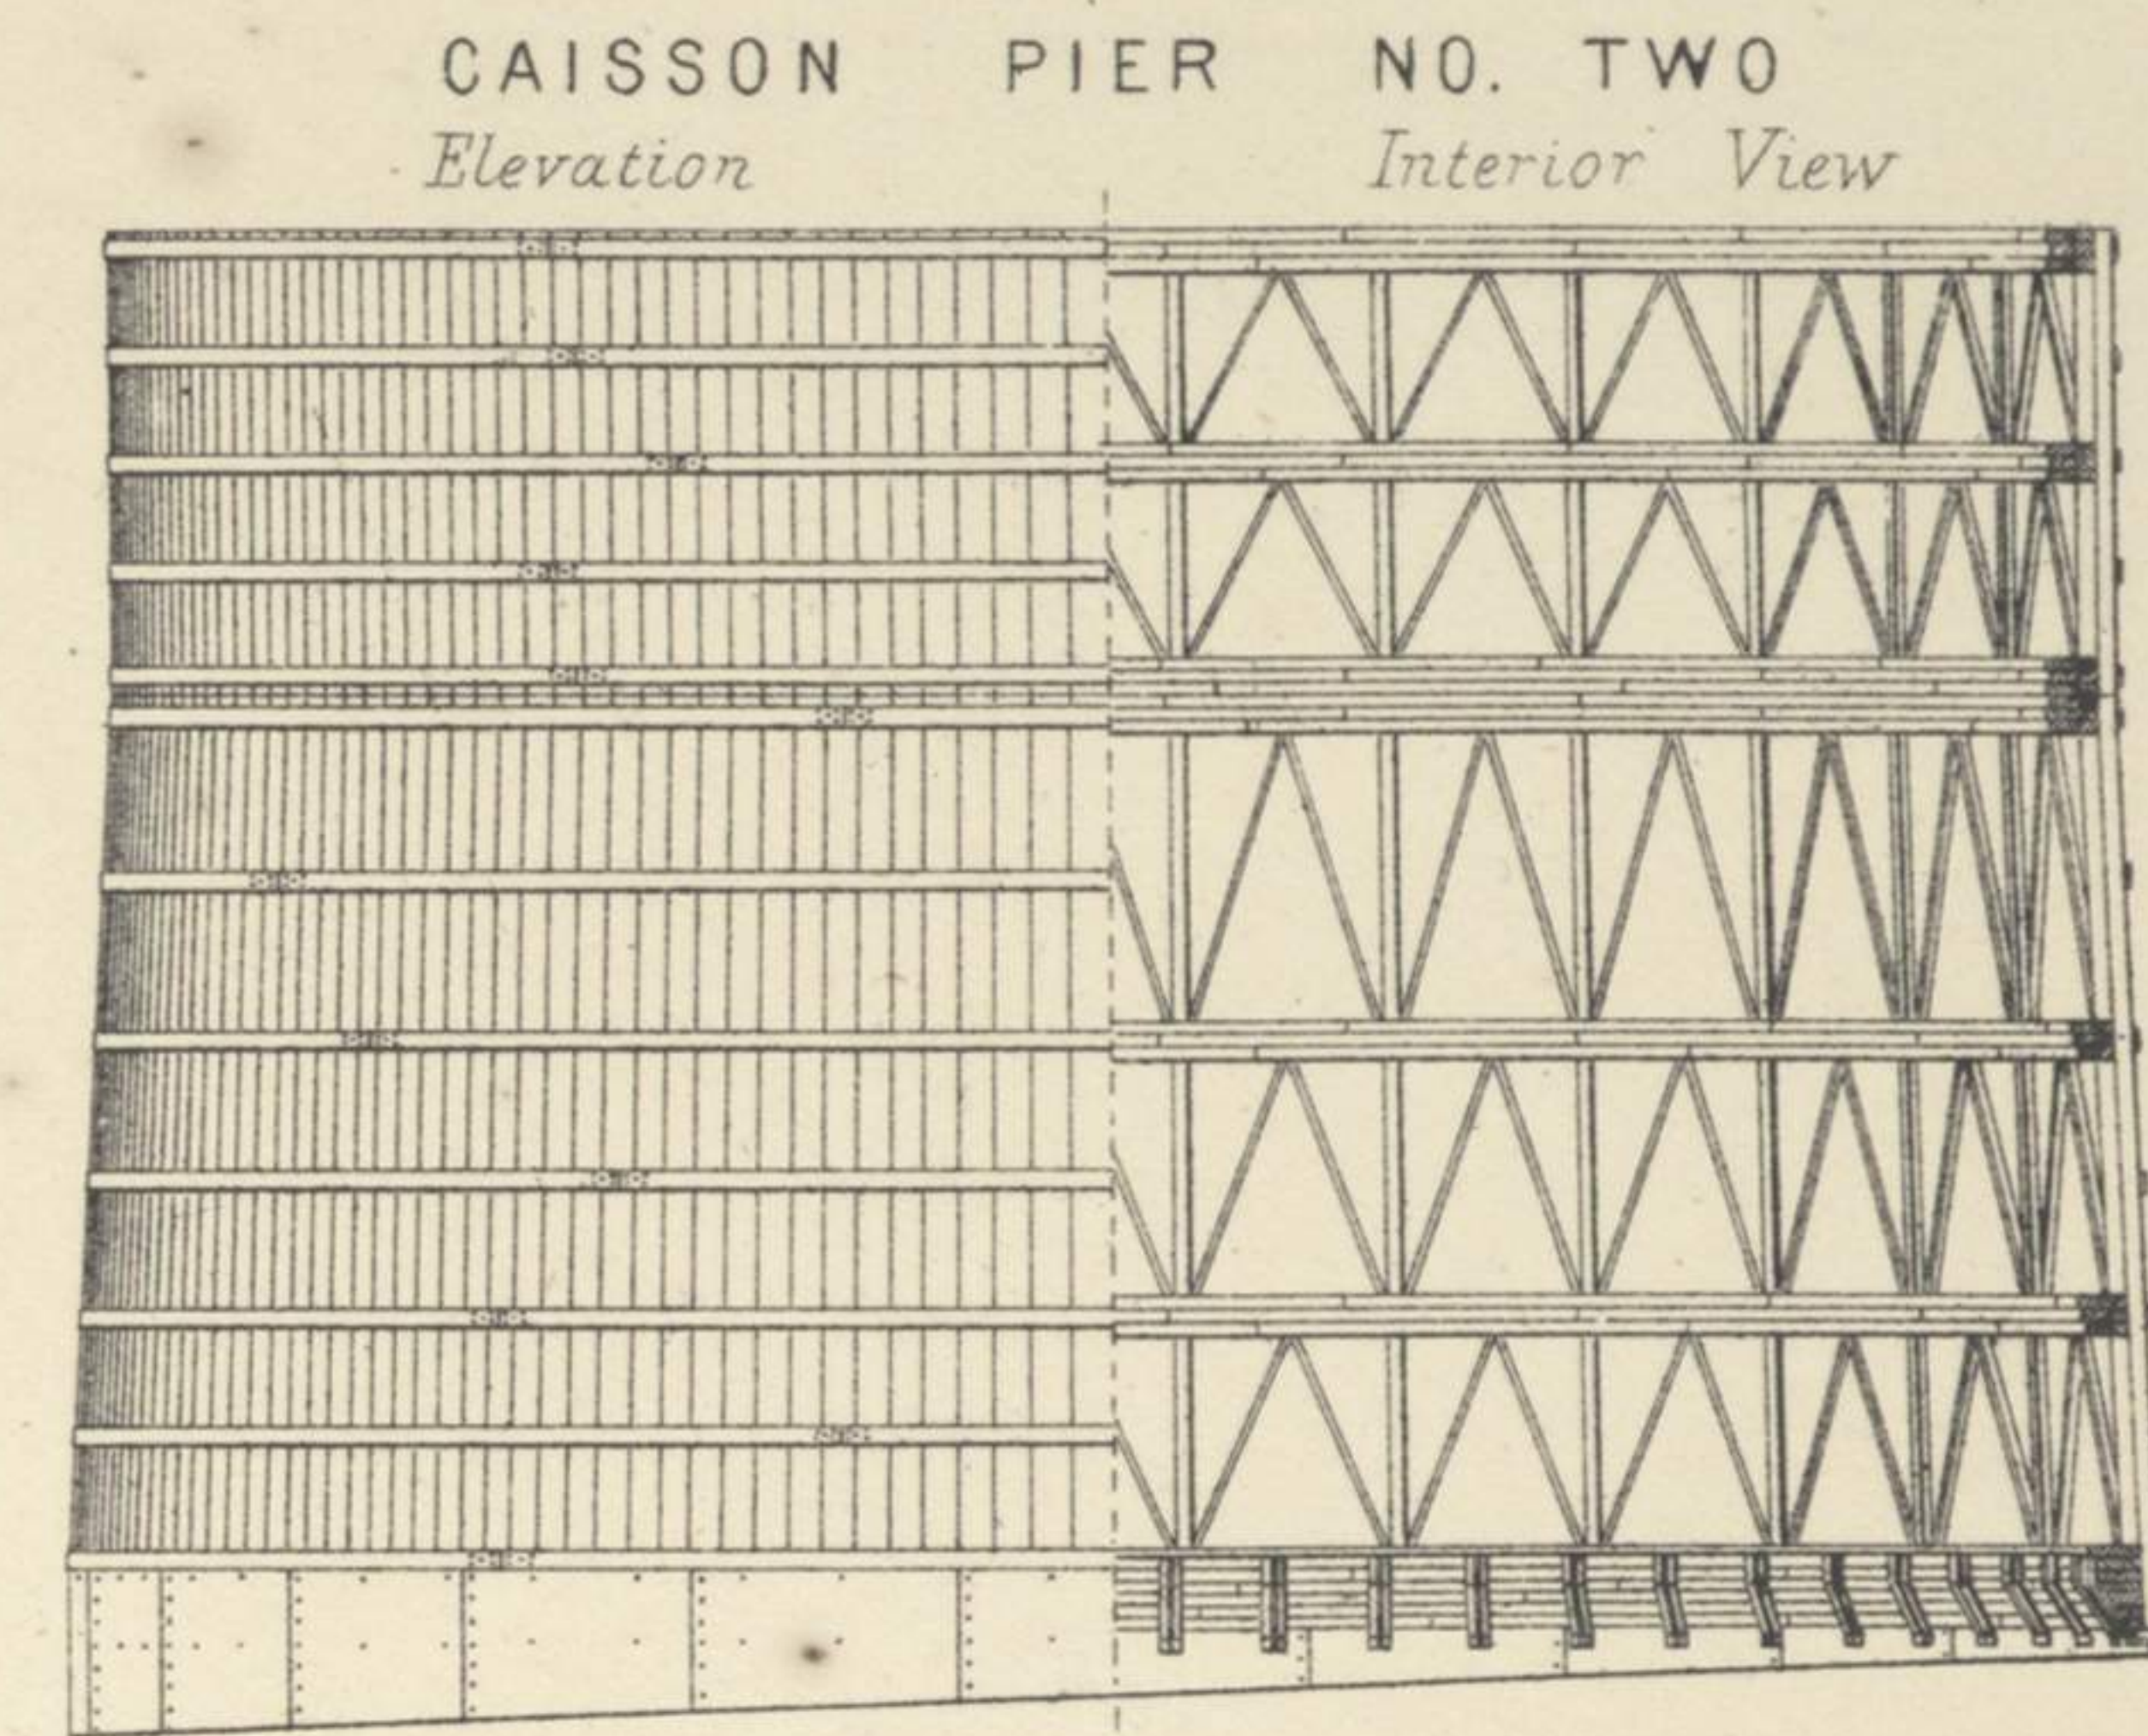

ARRANGEMENT OF PILES
FOUNDATION WORKS PIER NO. THREE.

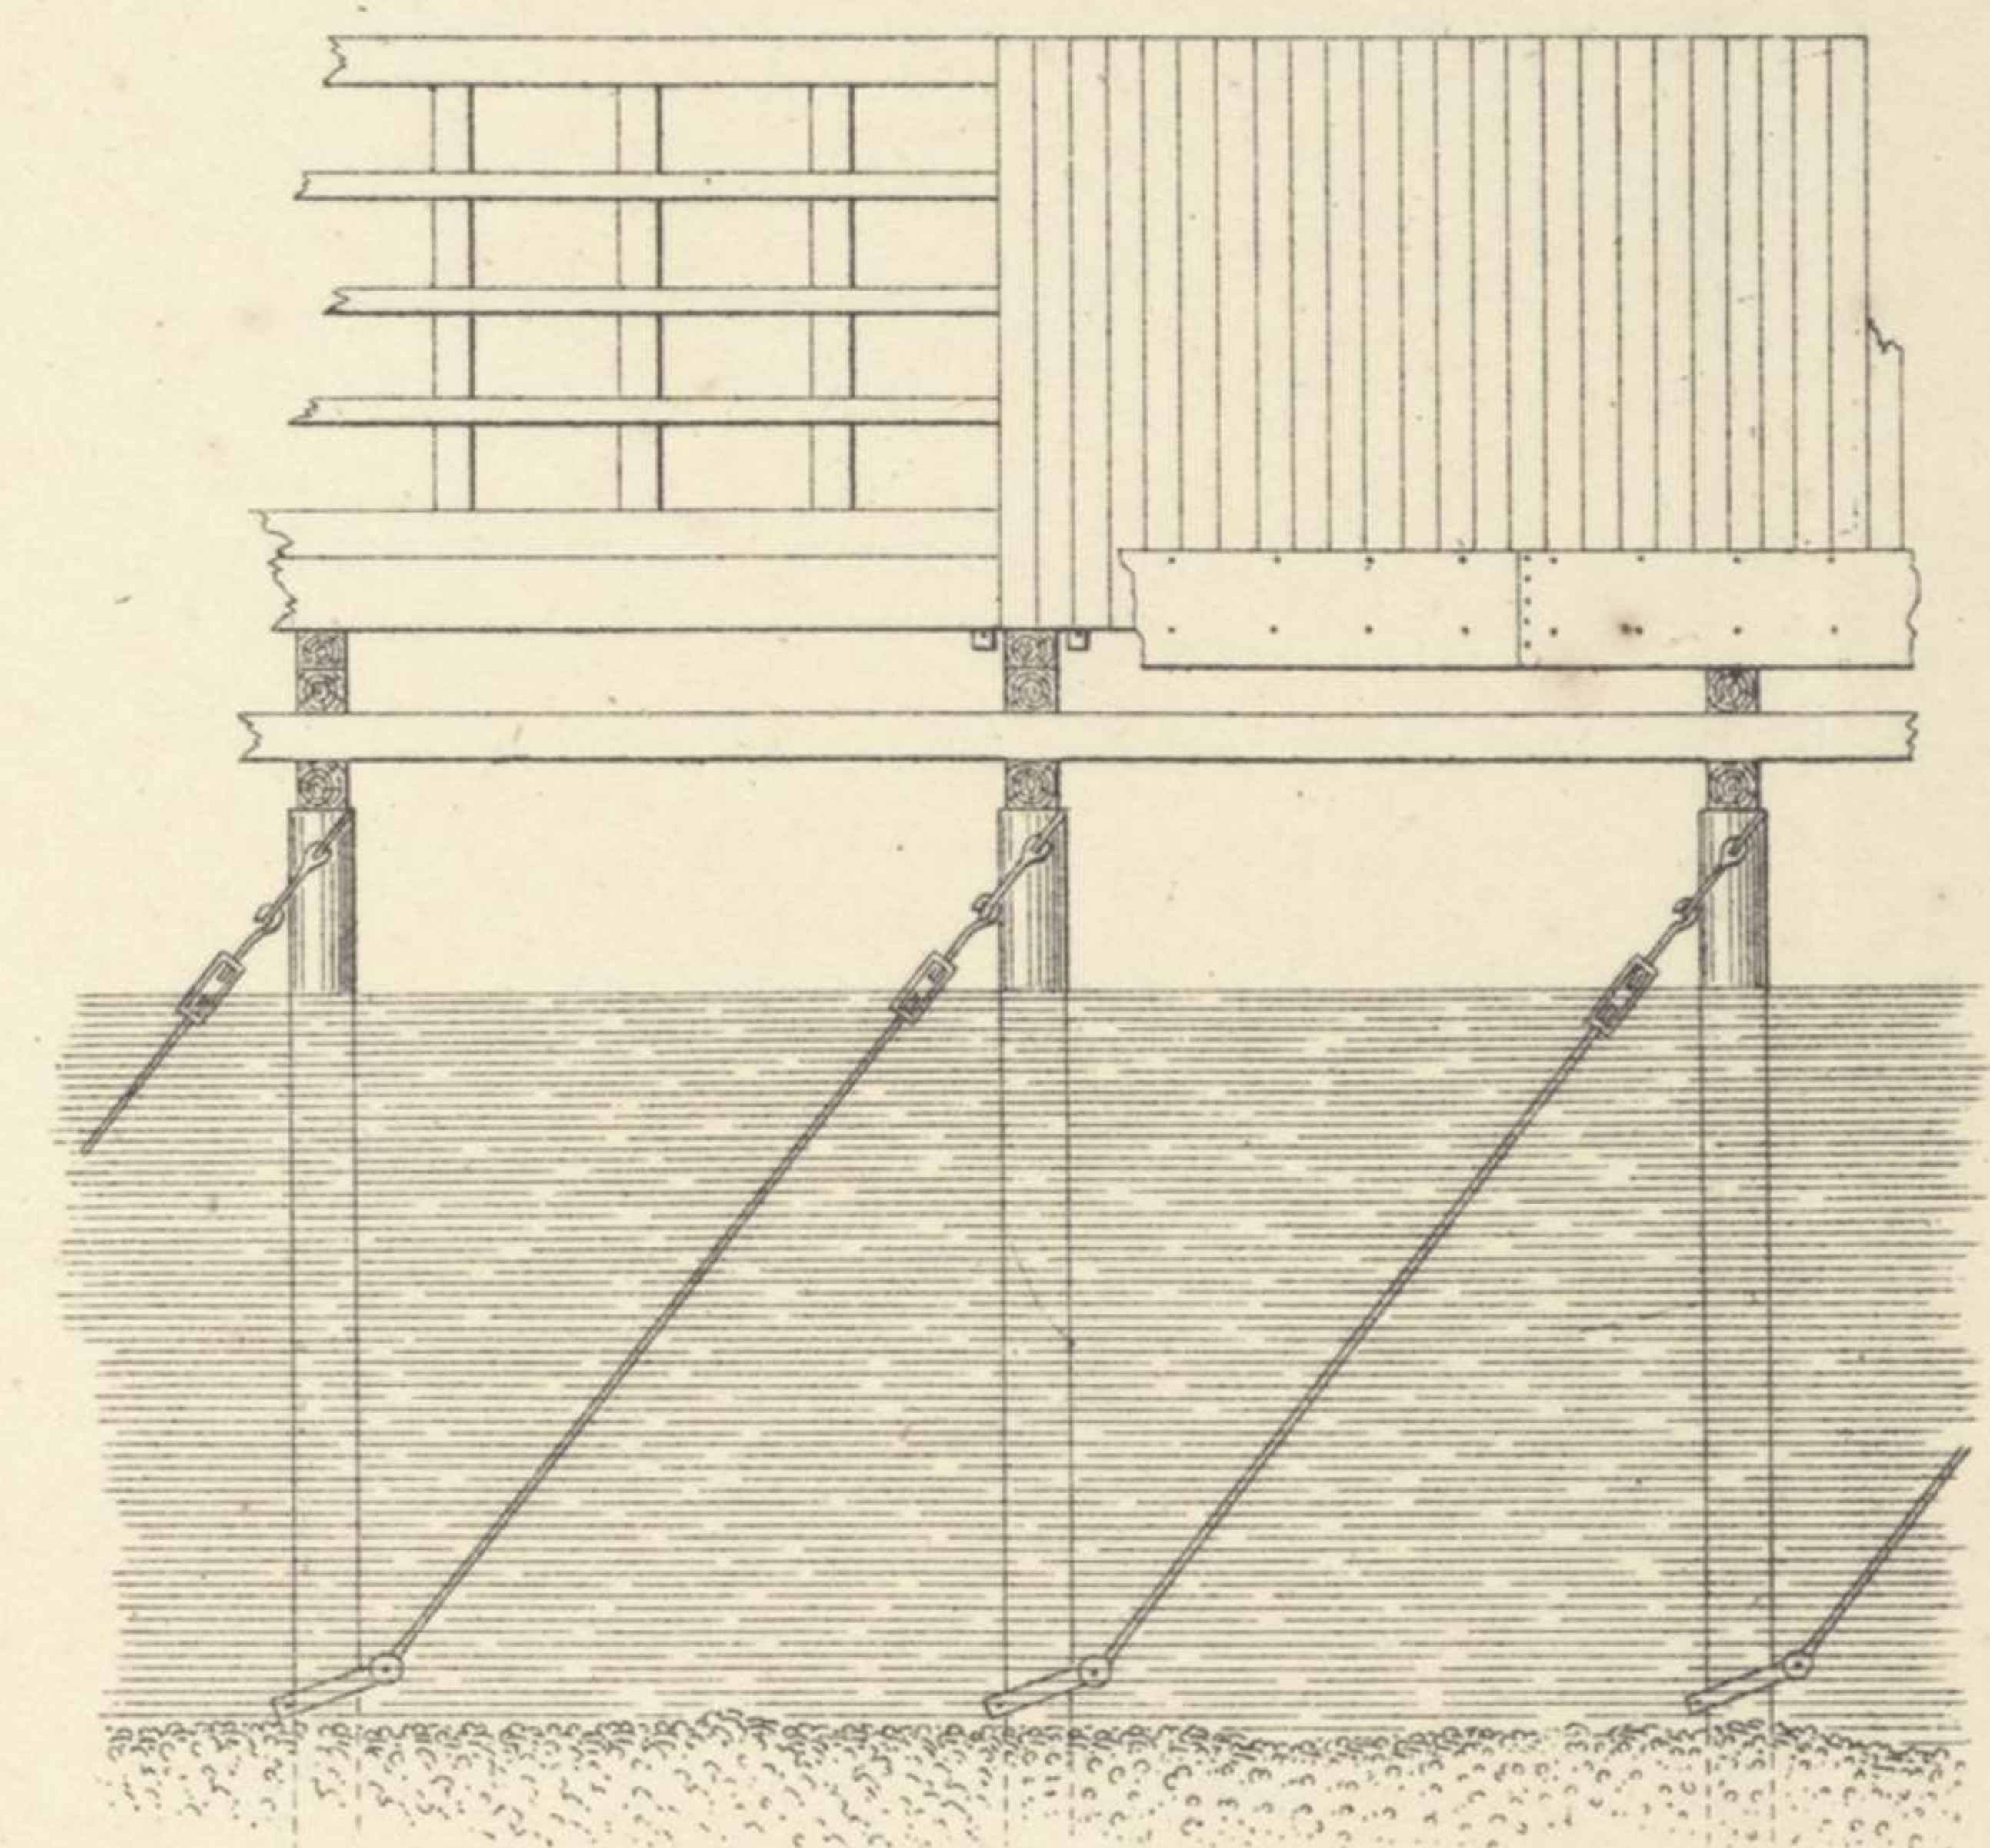

SIDE VIEW
Showing Caisson partly built
& method of securing the Piles.