

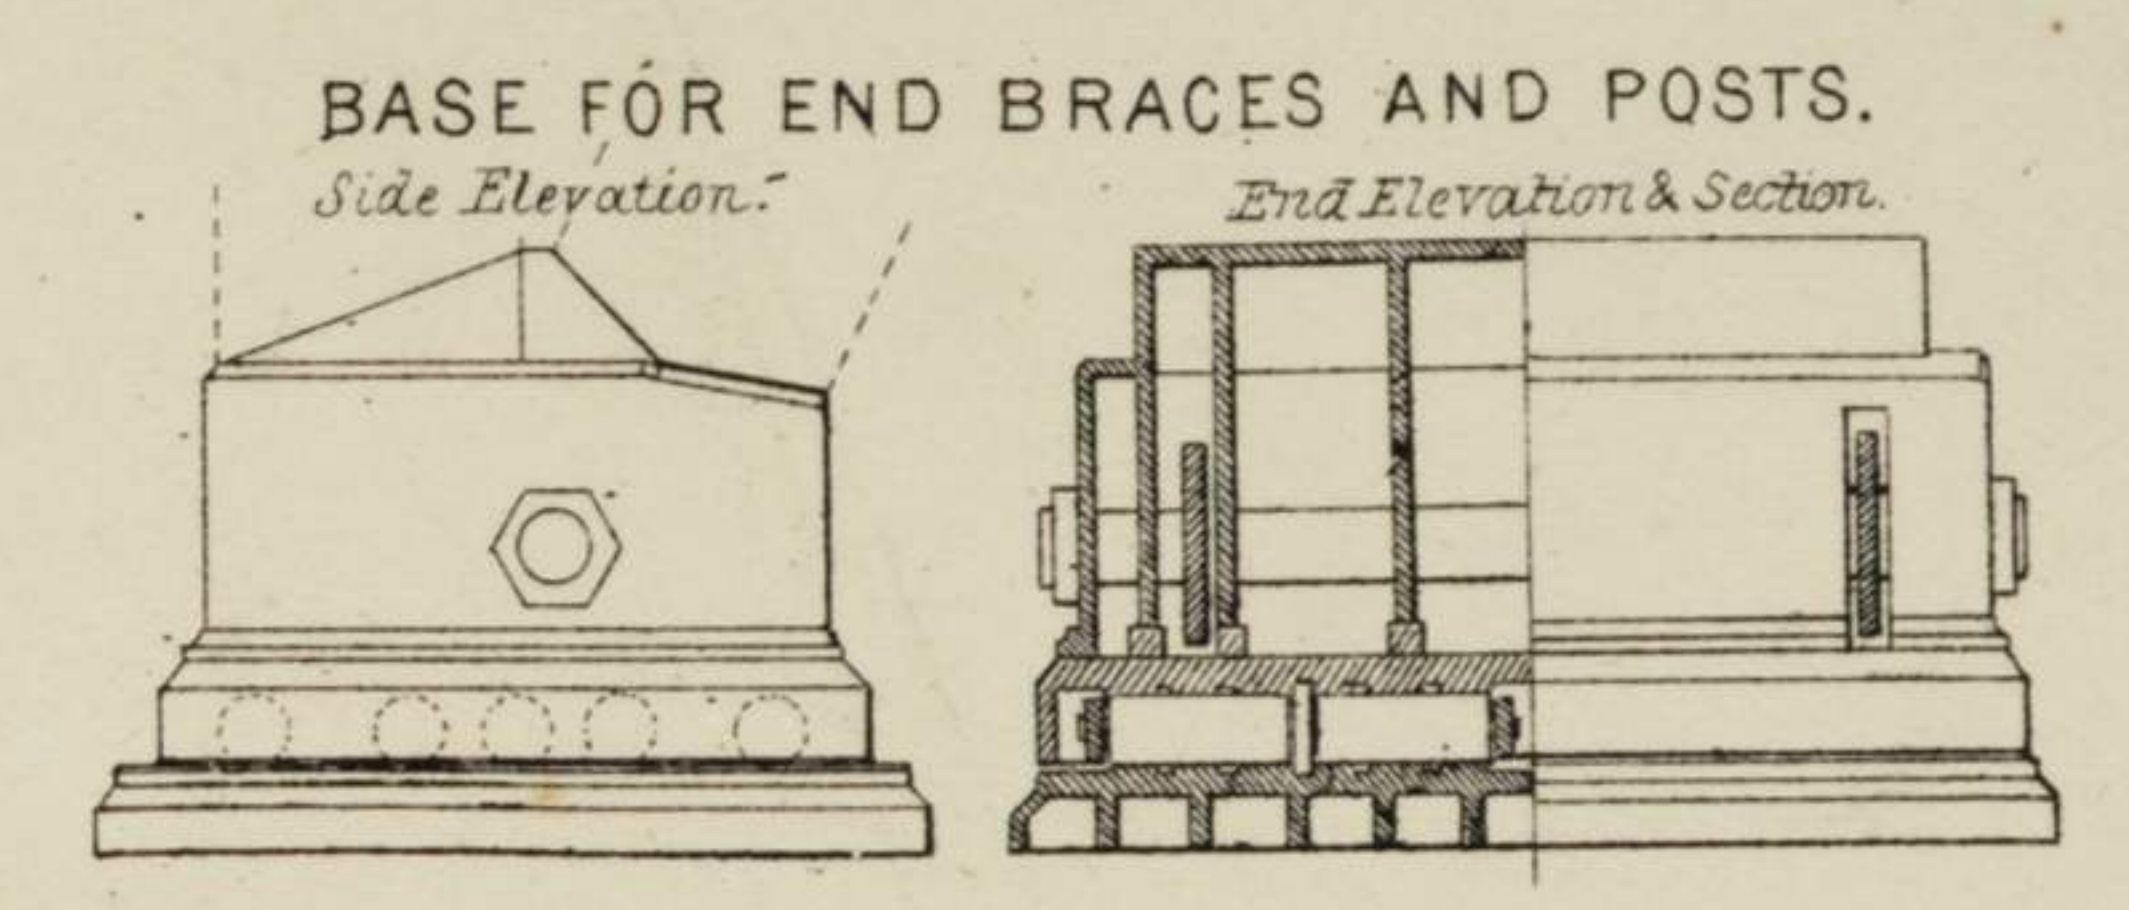


248 FEET SPAN.

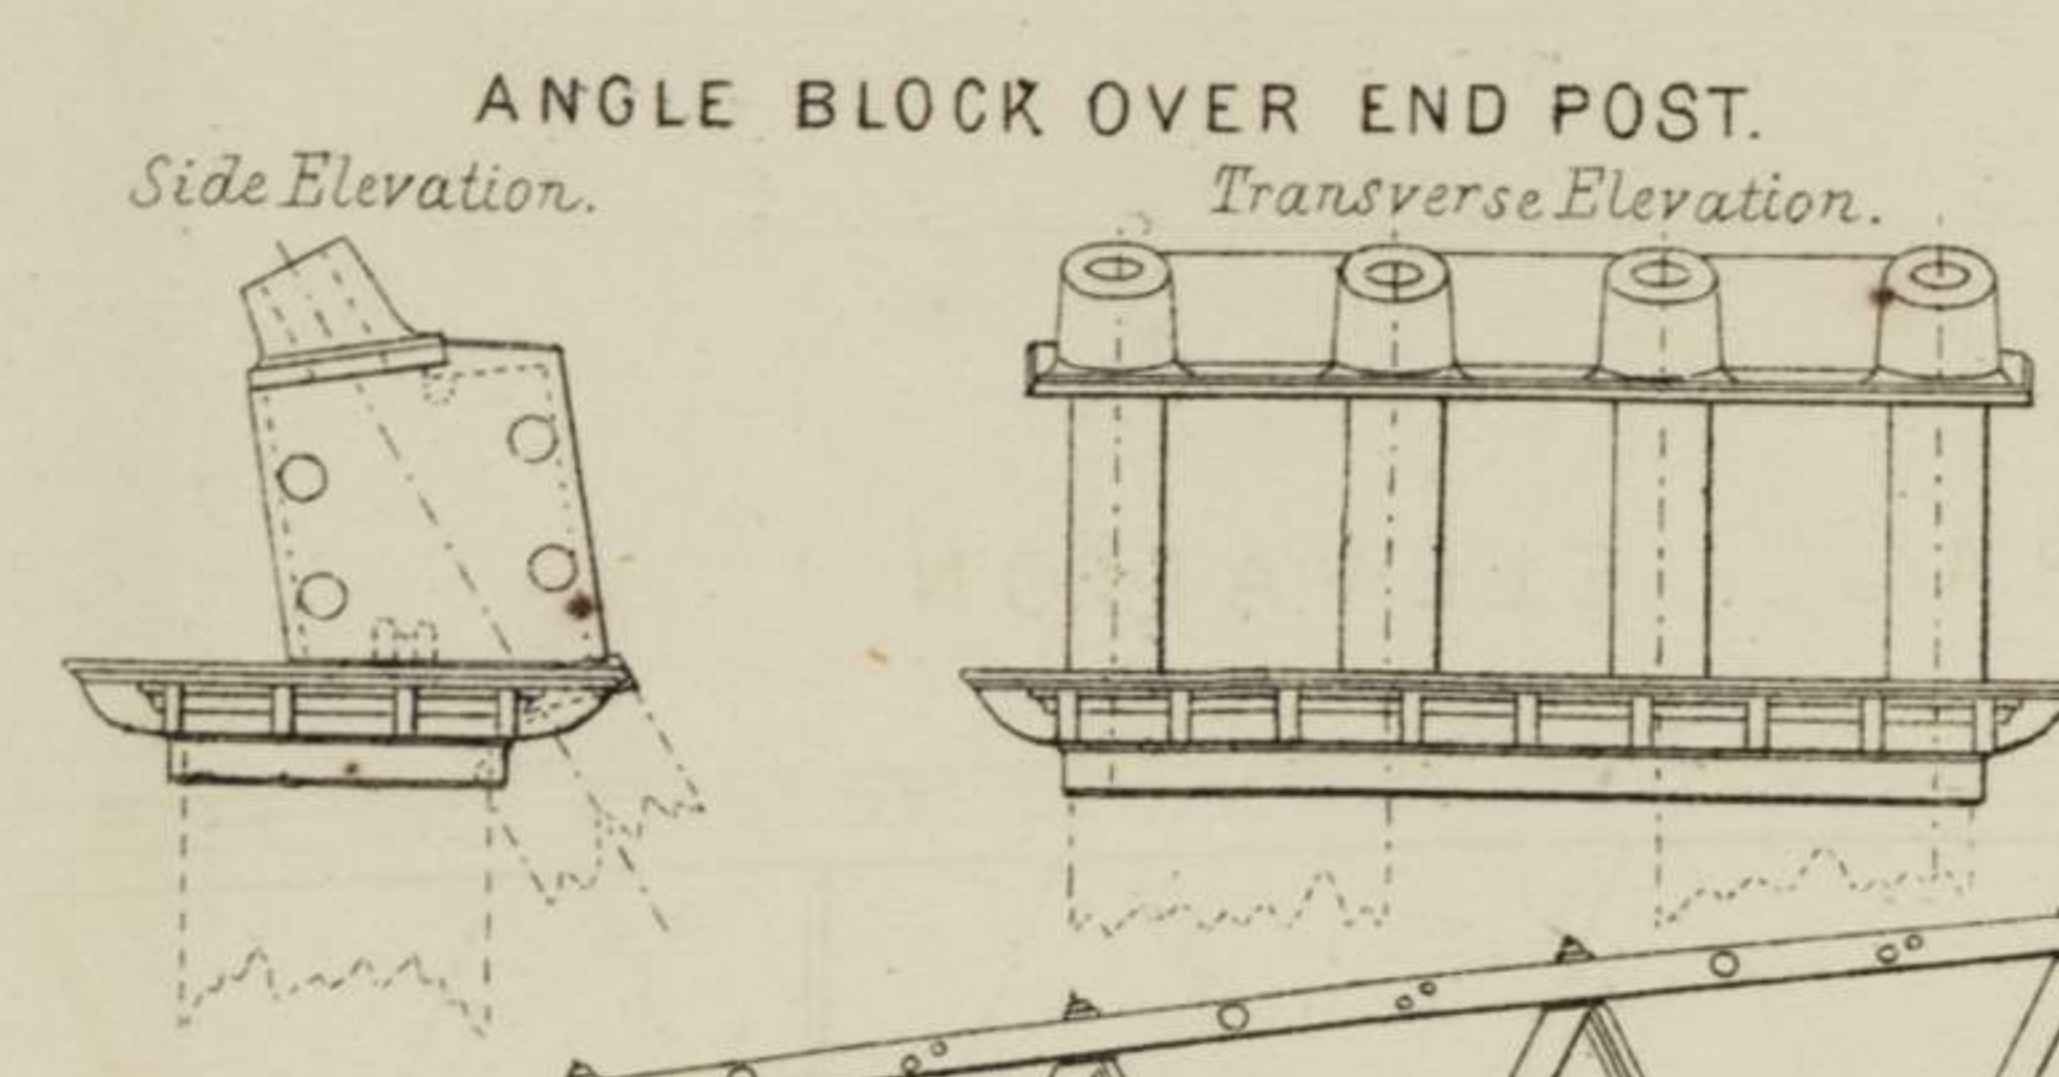

GENERAL ELEVATION.

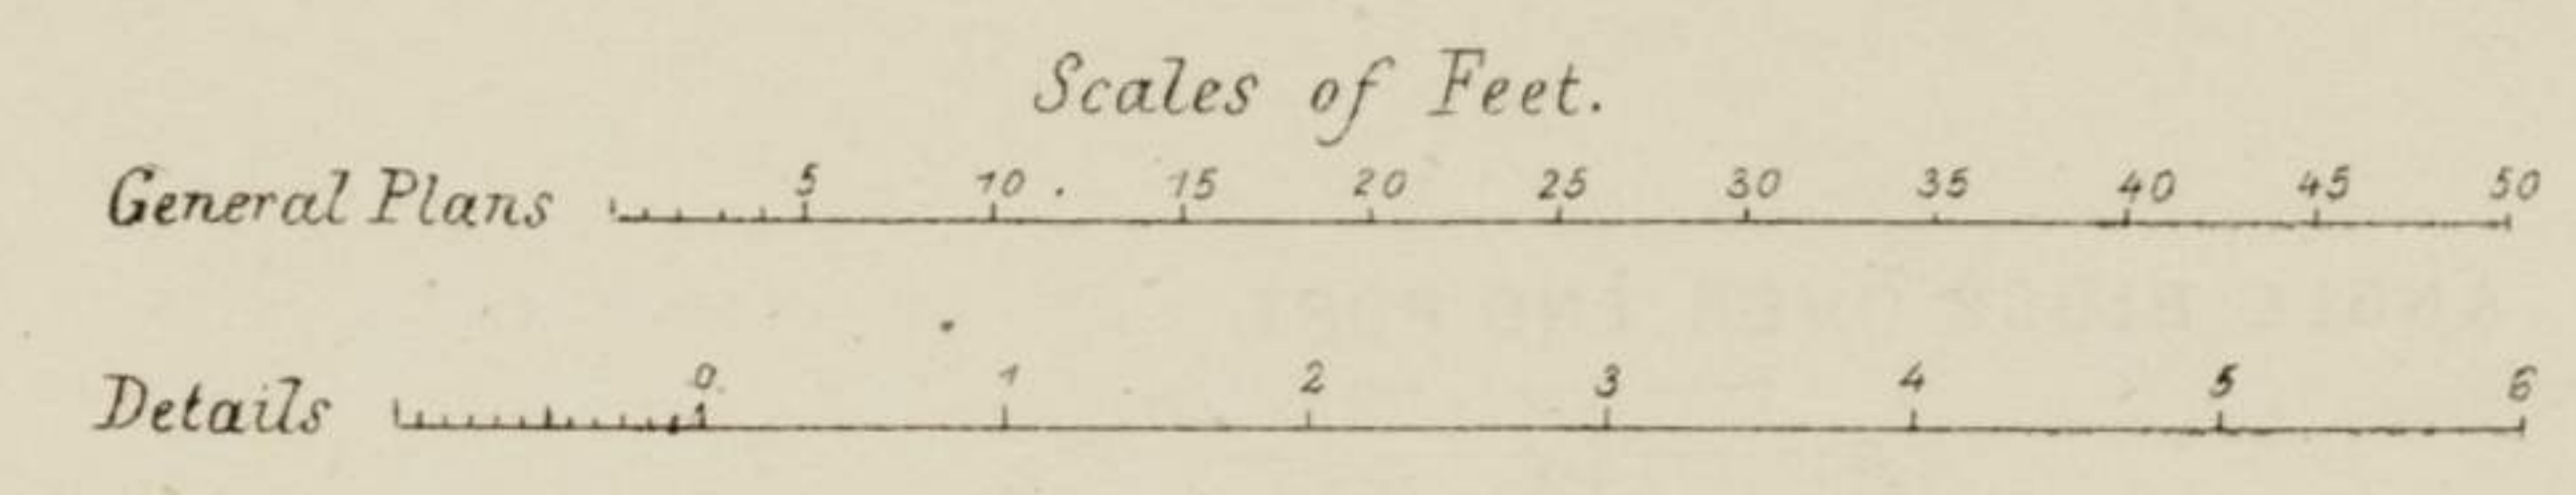