



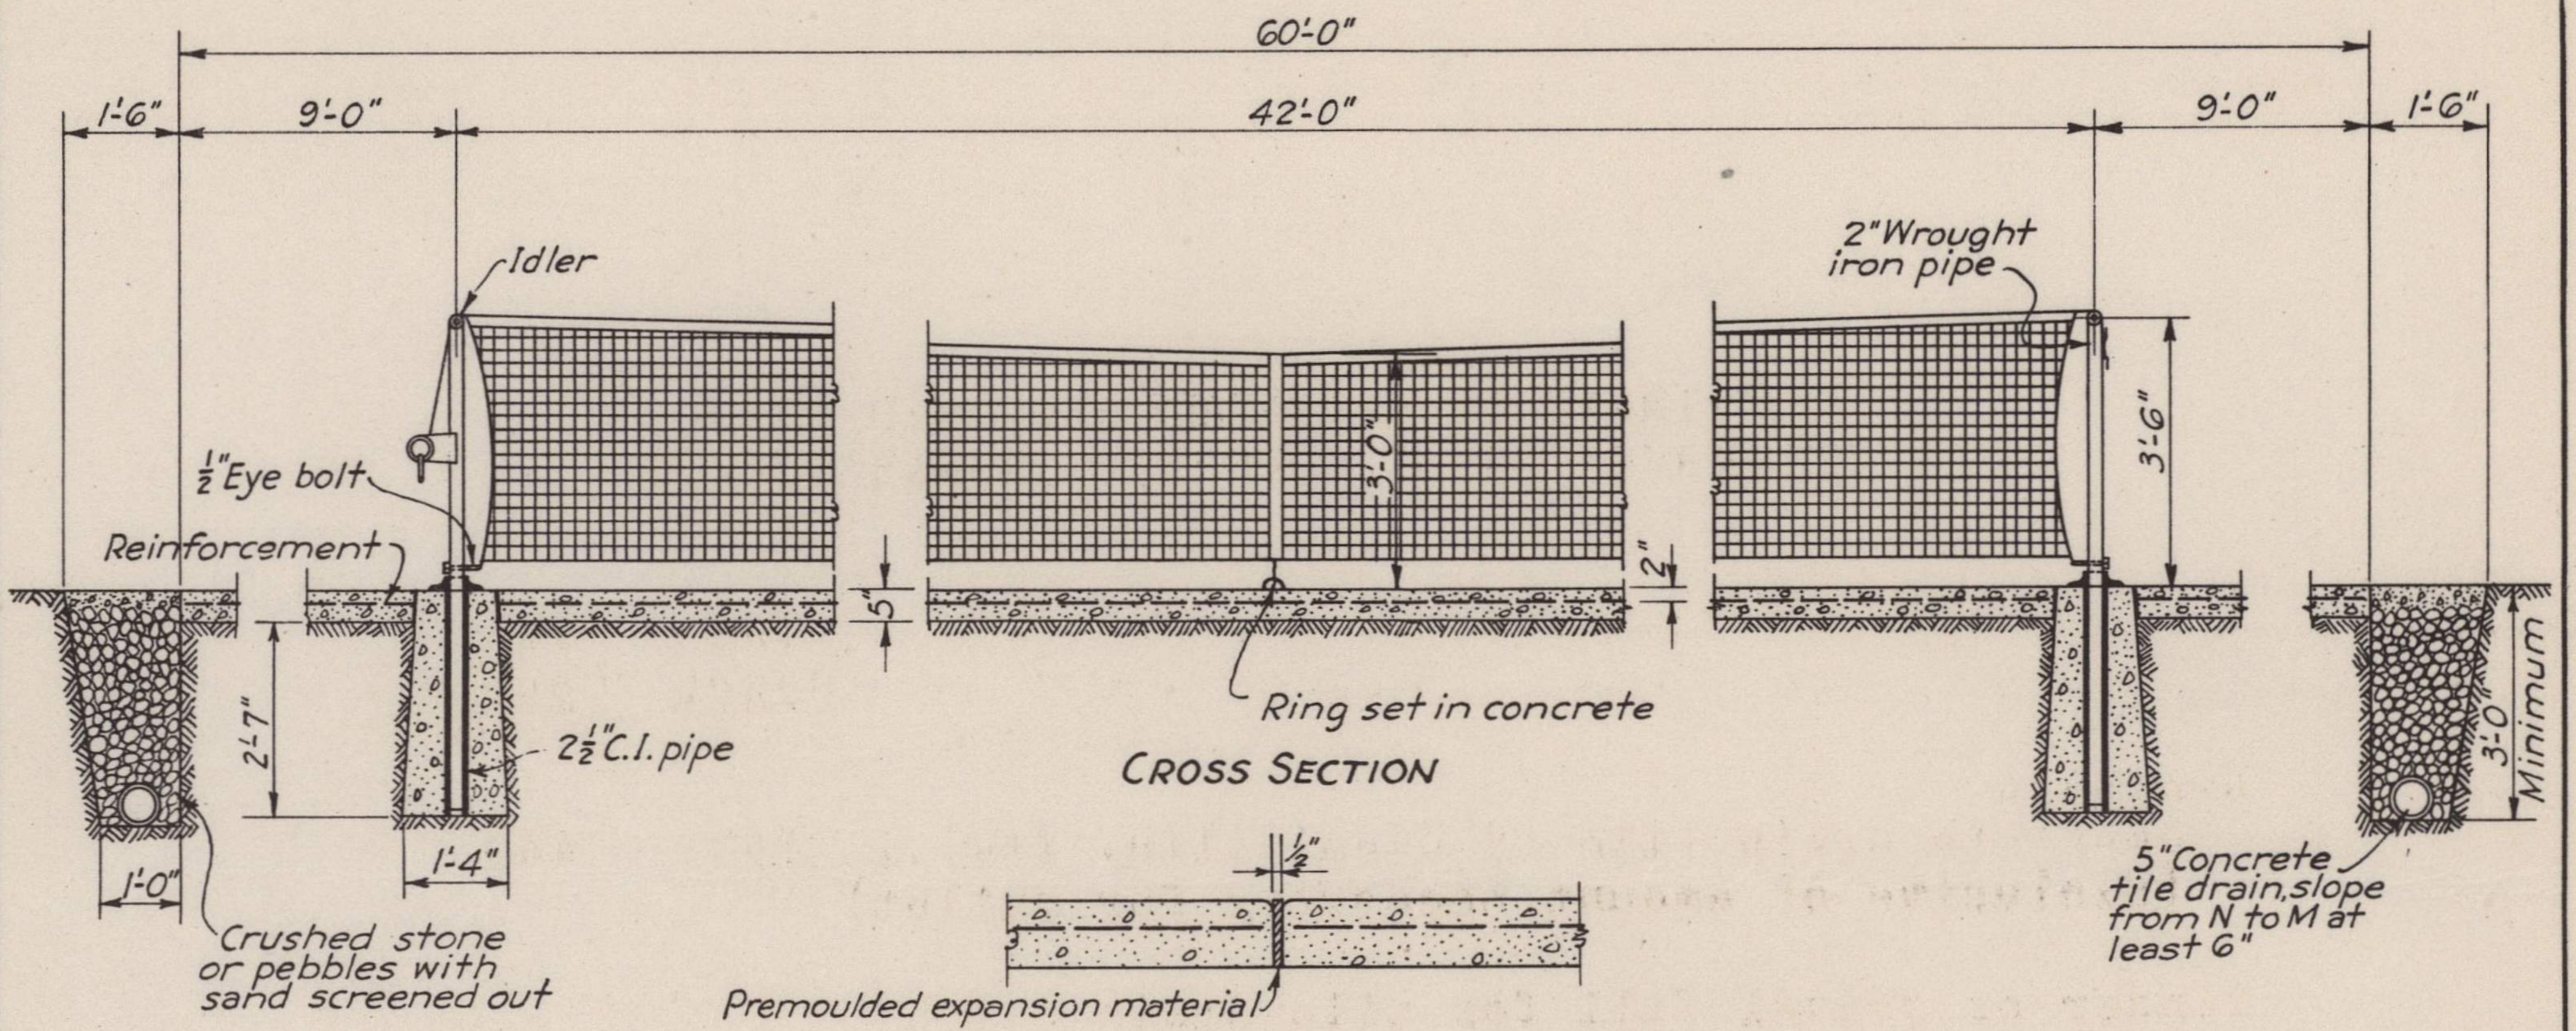


DETAIL OF EXPANSION JOINT


For tournament play the back court should be not less than 21'

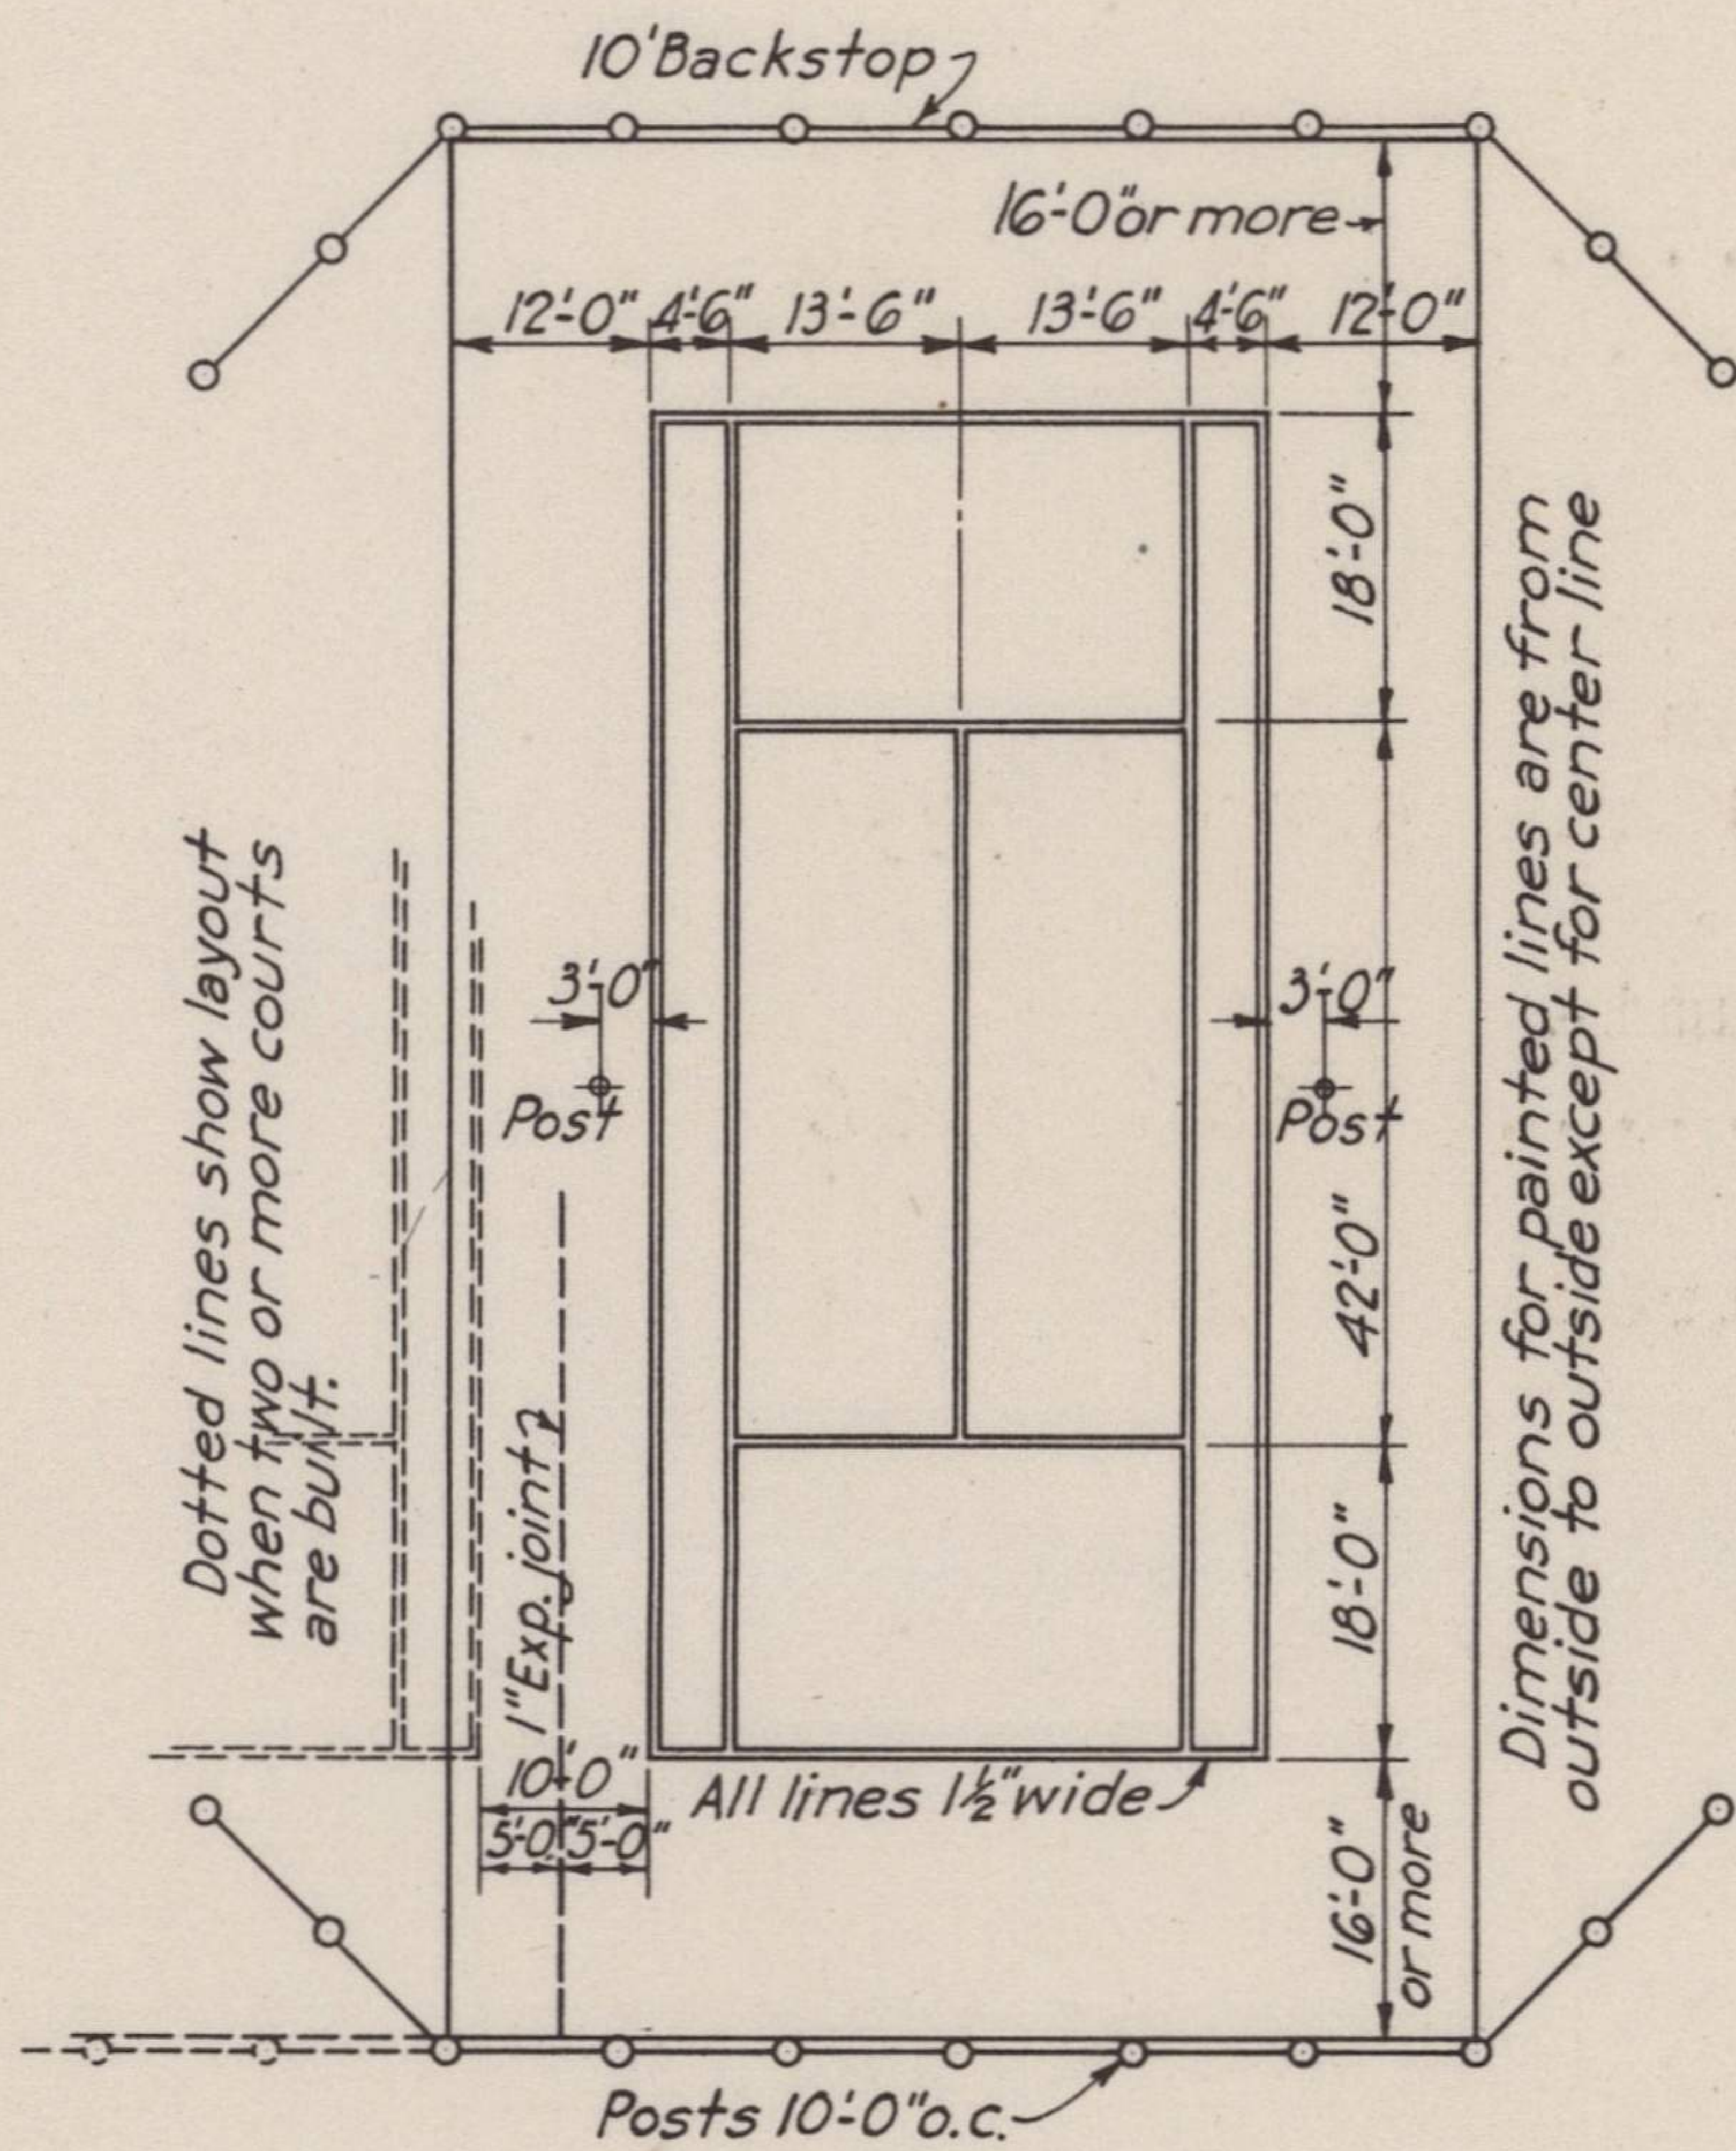


PLAYING DIAGRAM

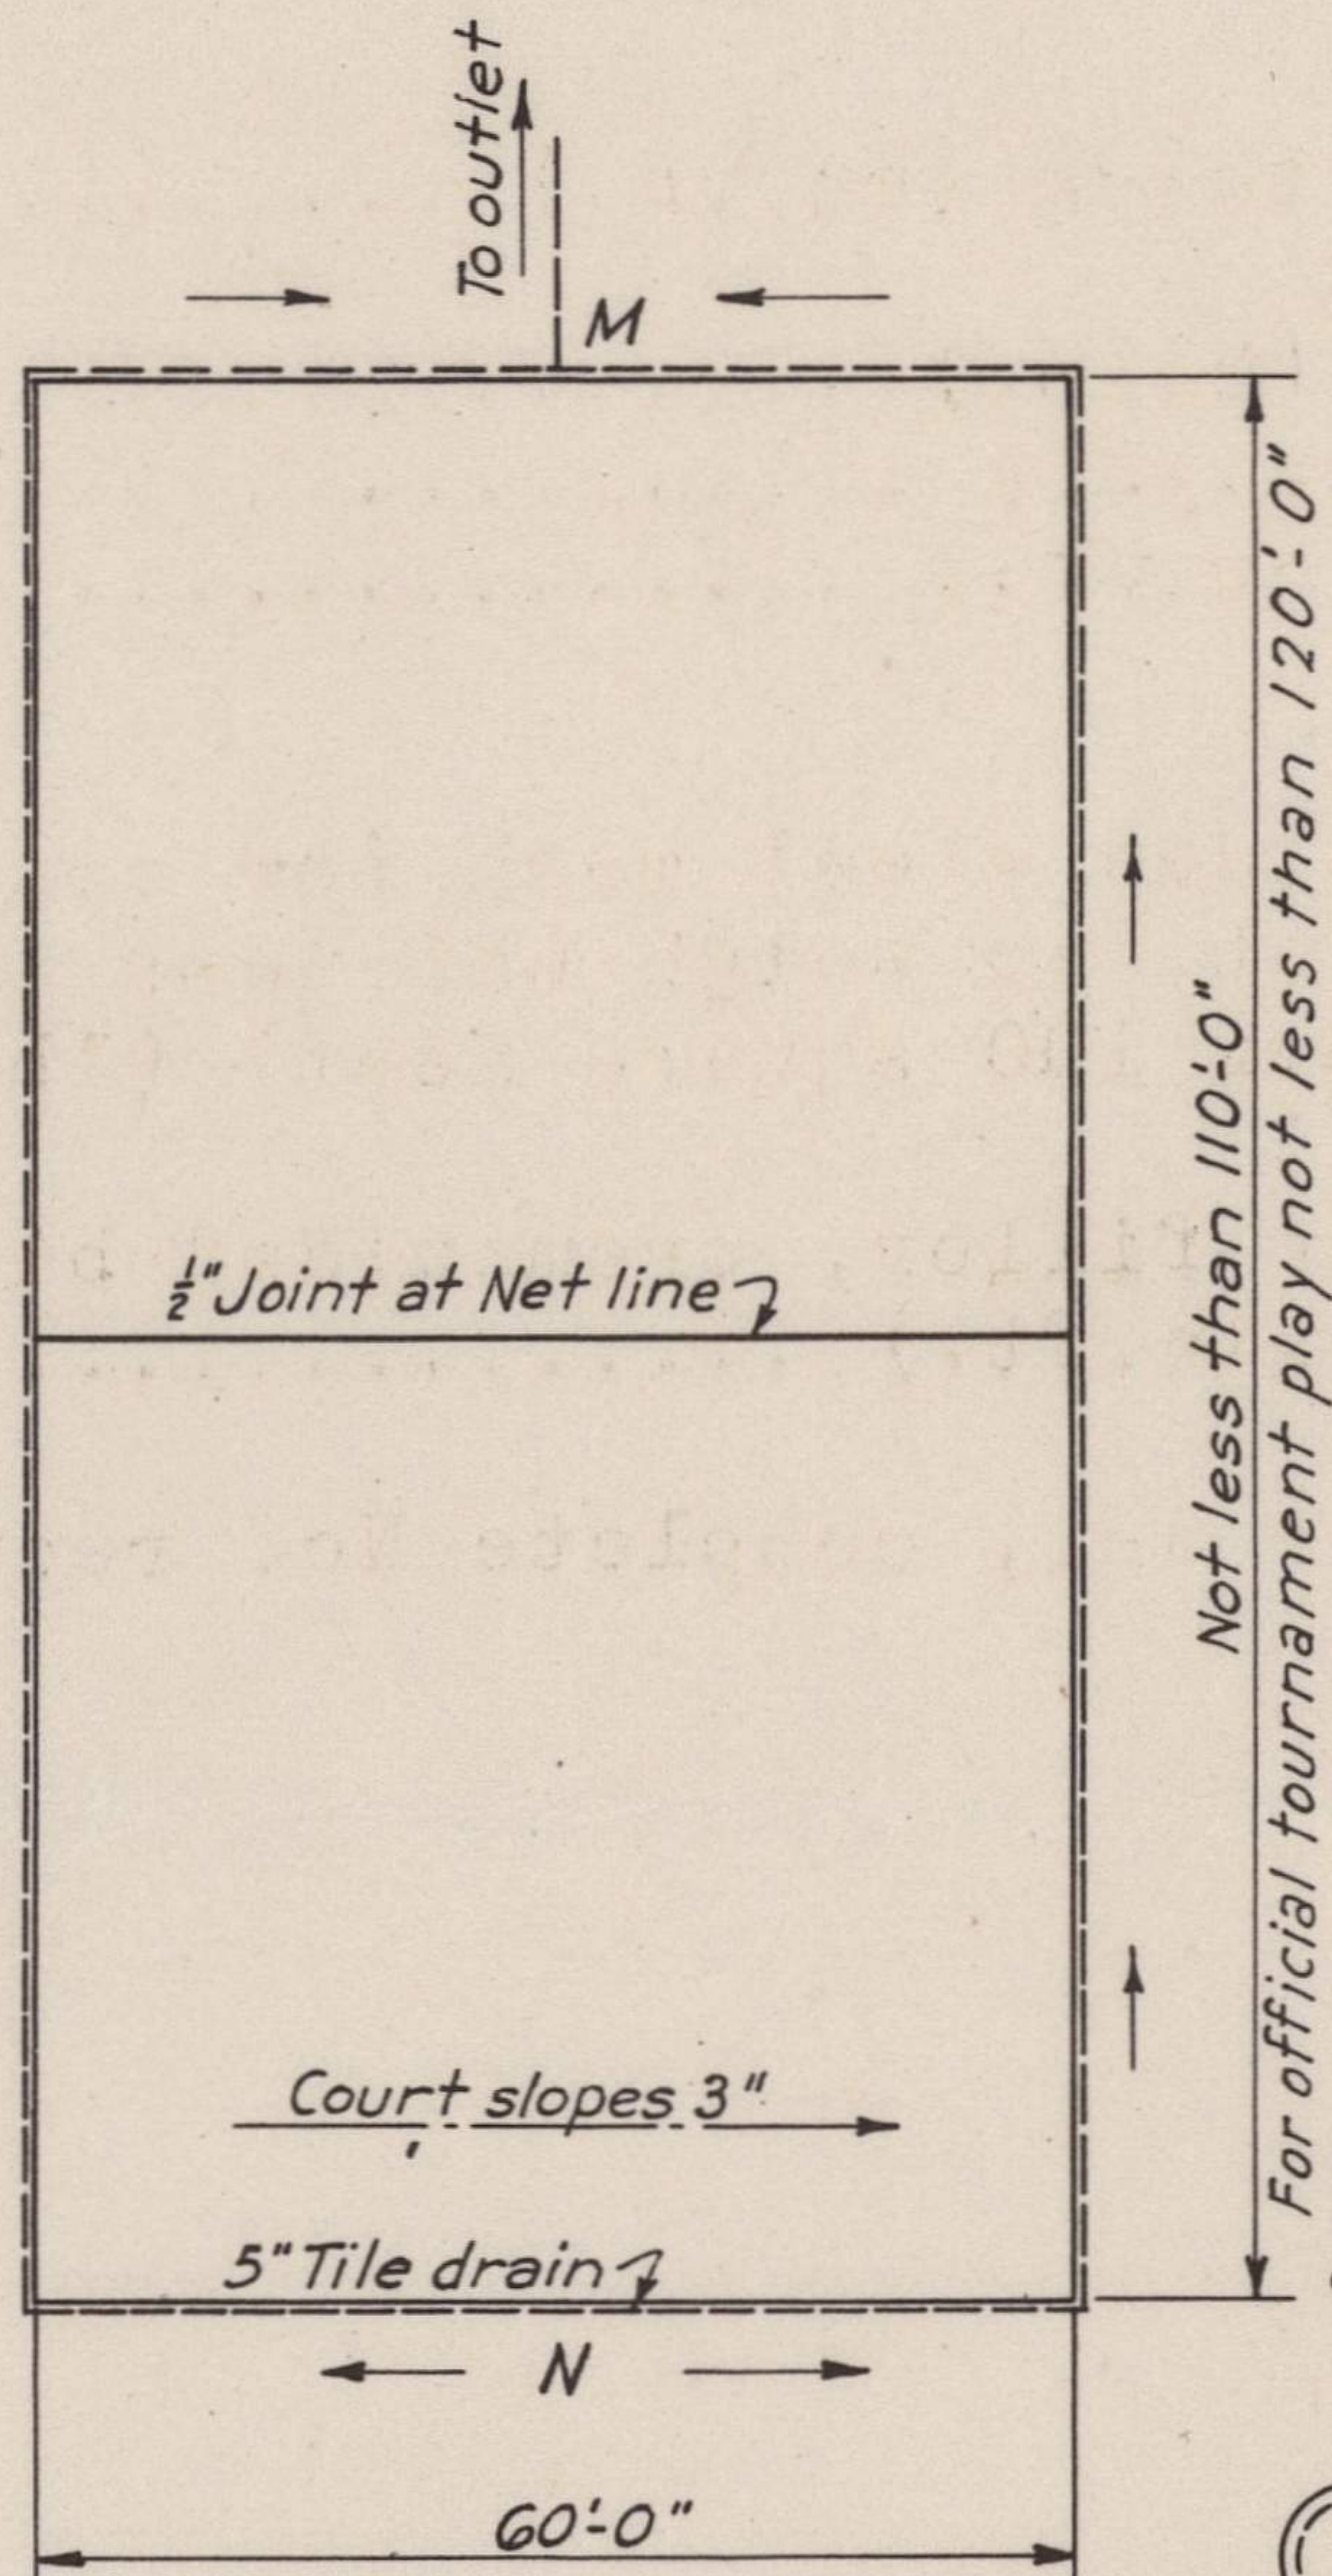

CONSTRUCTION PLAN

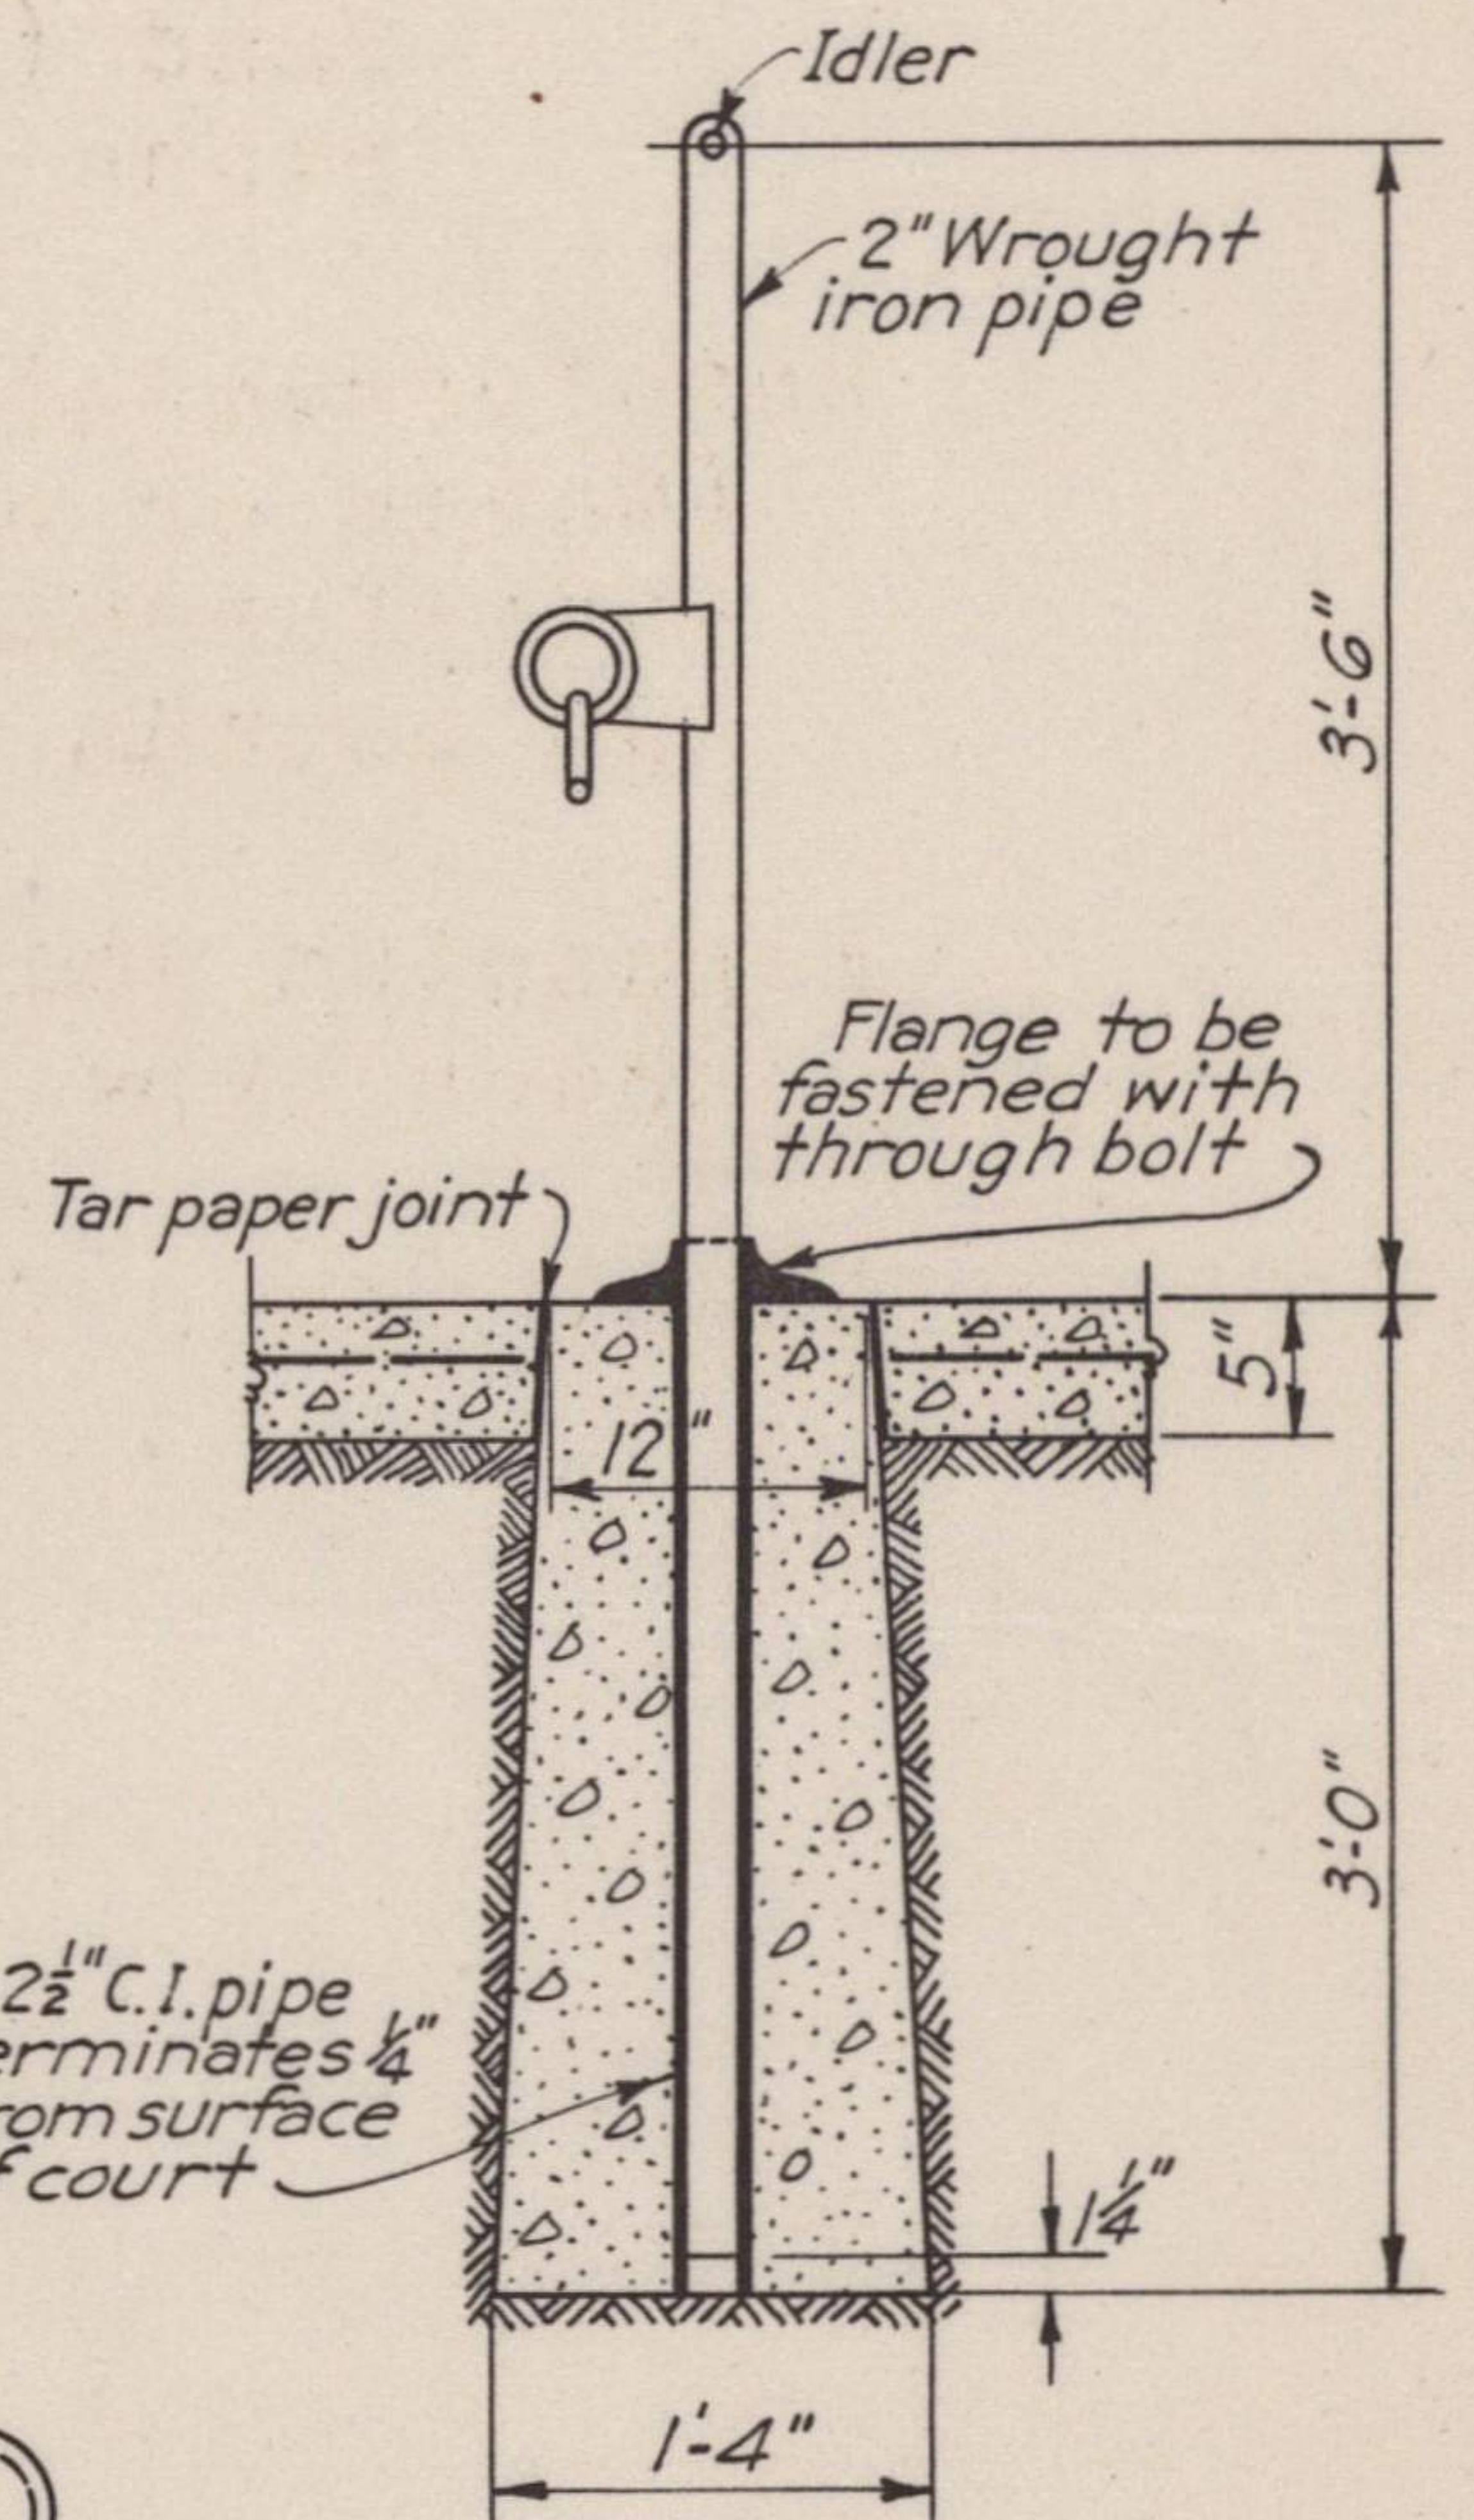

REMOVABLE PIPE POST

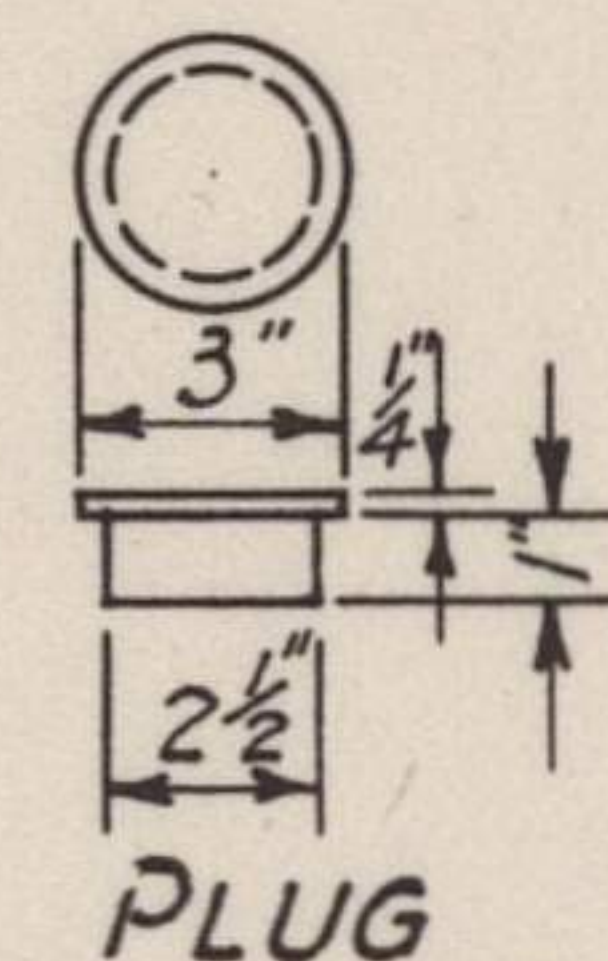

To be inserted in top of C.I. pipe when post is removed



PORTLAND CEMENT ASSOCIATION
CHICAGO
CONCRETE
TENNIS COURT

Apr. 10, 1931 Scale 1/2" & 3/8" = 1'-0"
Drawn J.E.Z. Traced J.E.Z. Checked
Approved

Revised 7-29-36

C-1010