


Bowling Green (Elevated)
Drainage System

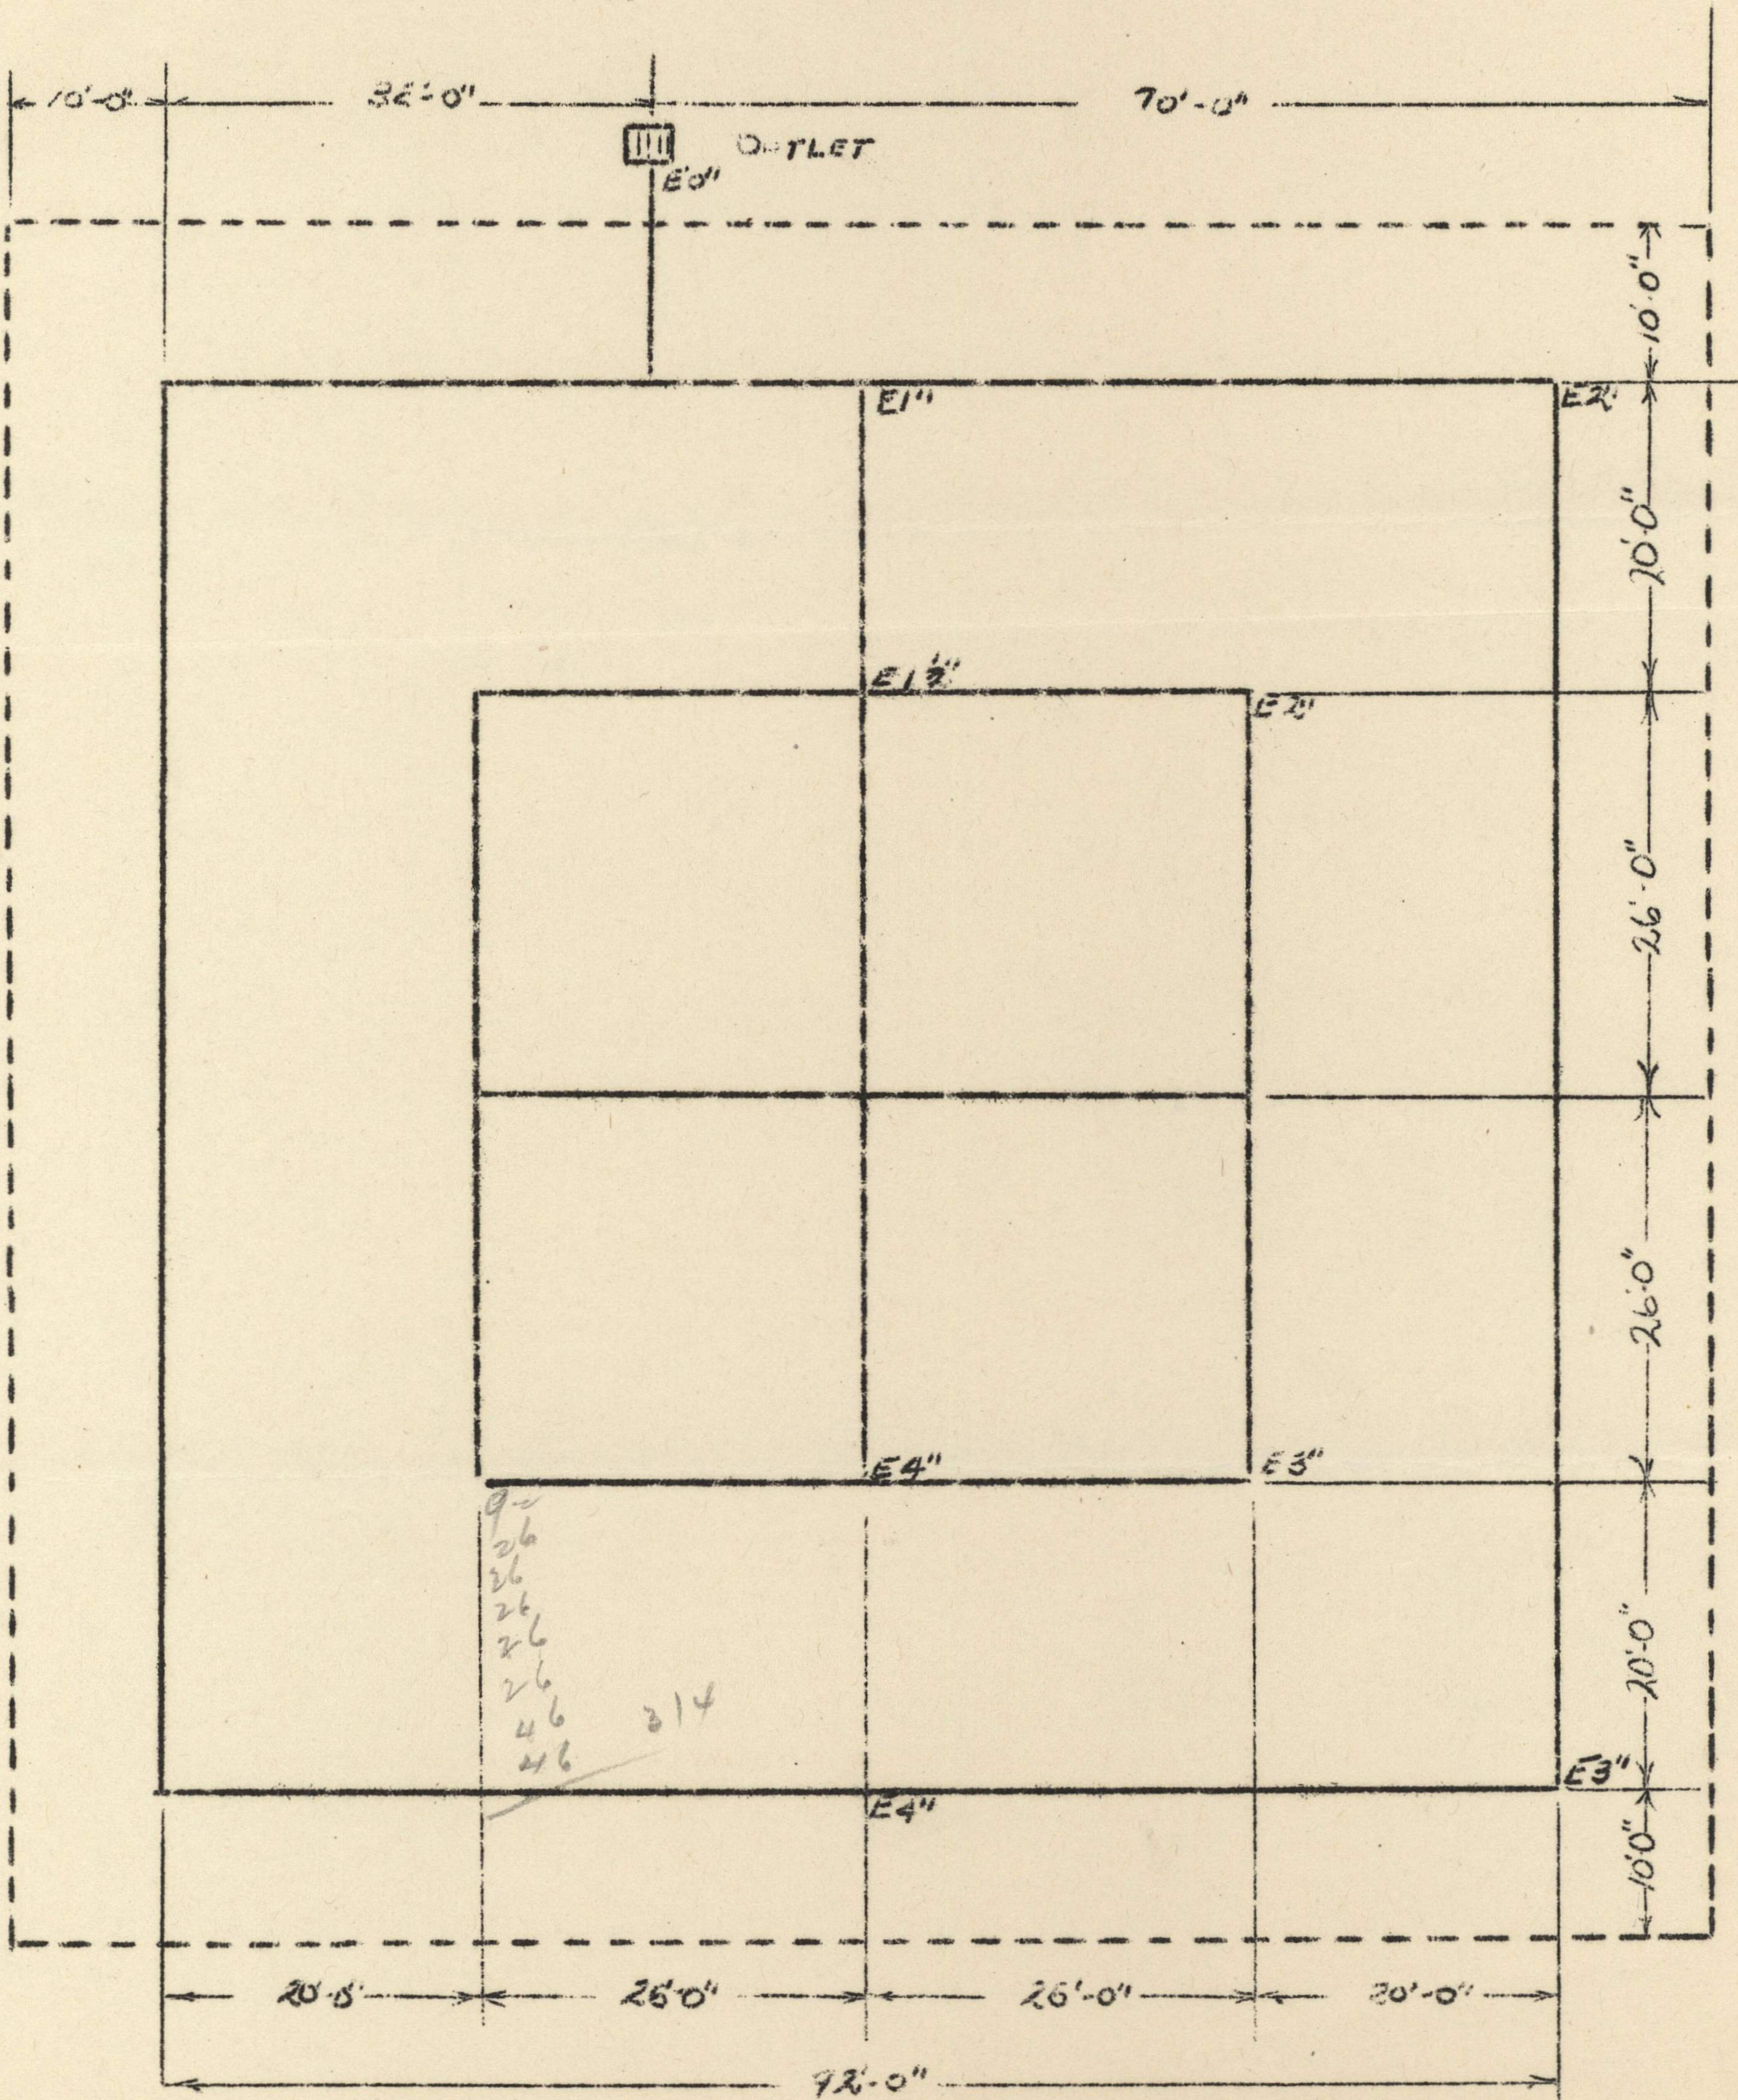

DOTTED LINES - GREEN
E4, 3, 2 etc. - ELEVATION OF 4" TILE.