




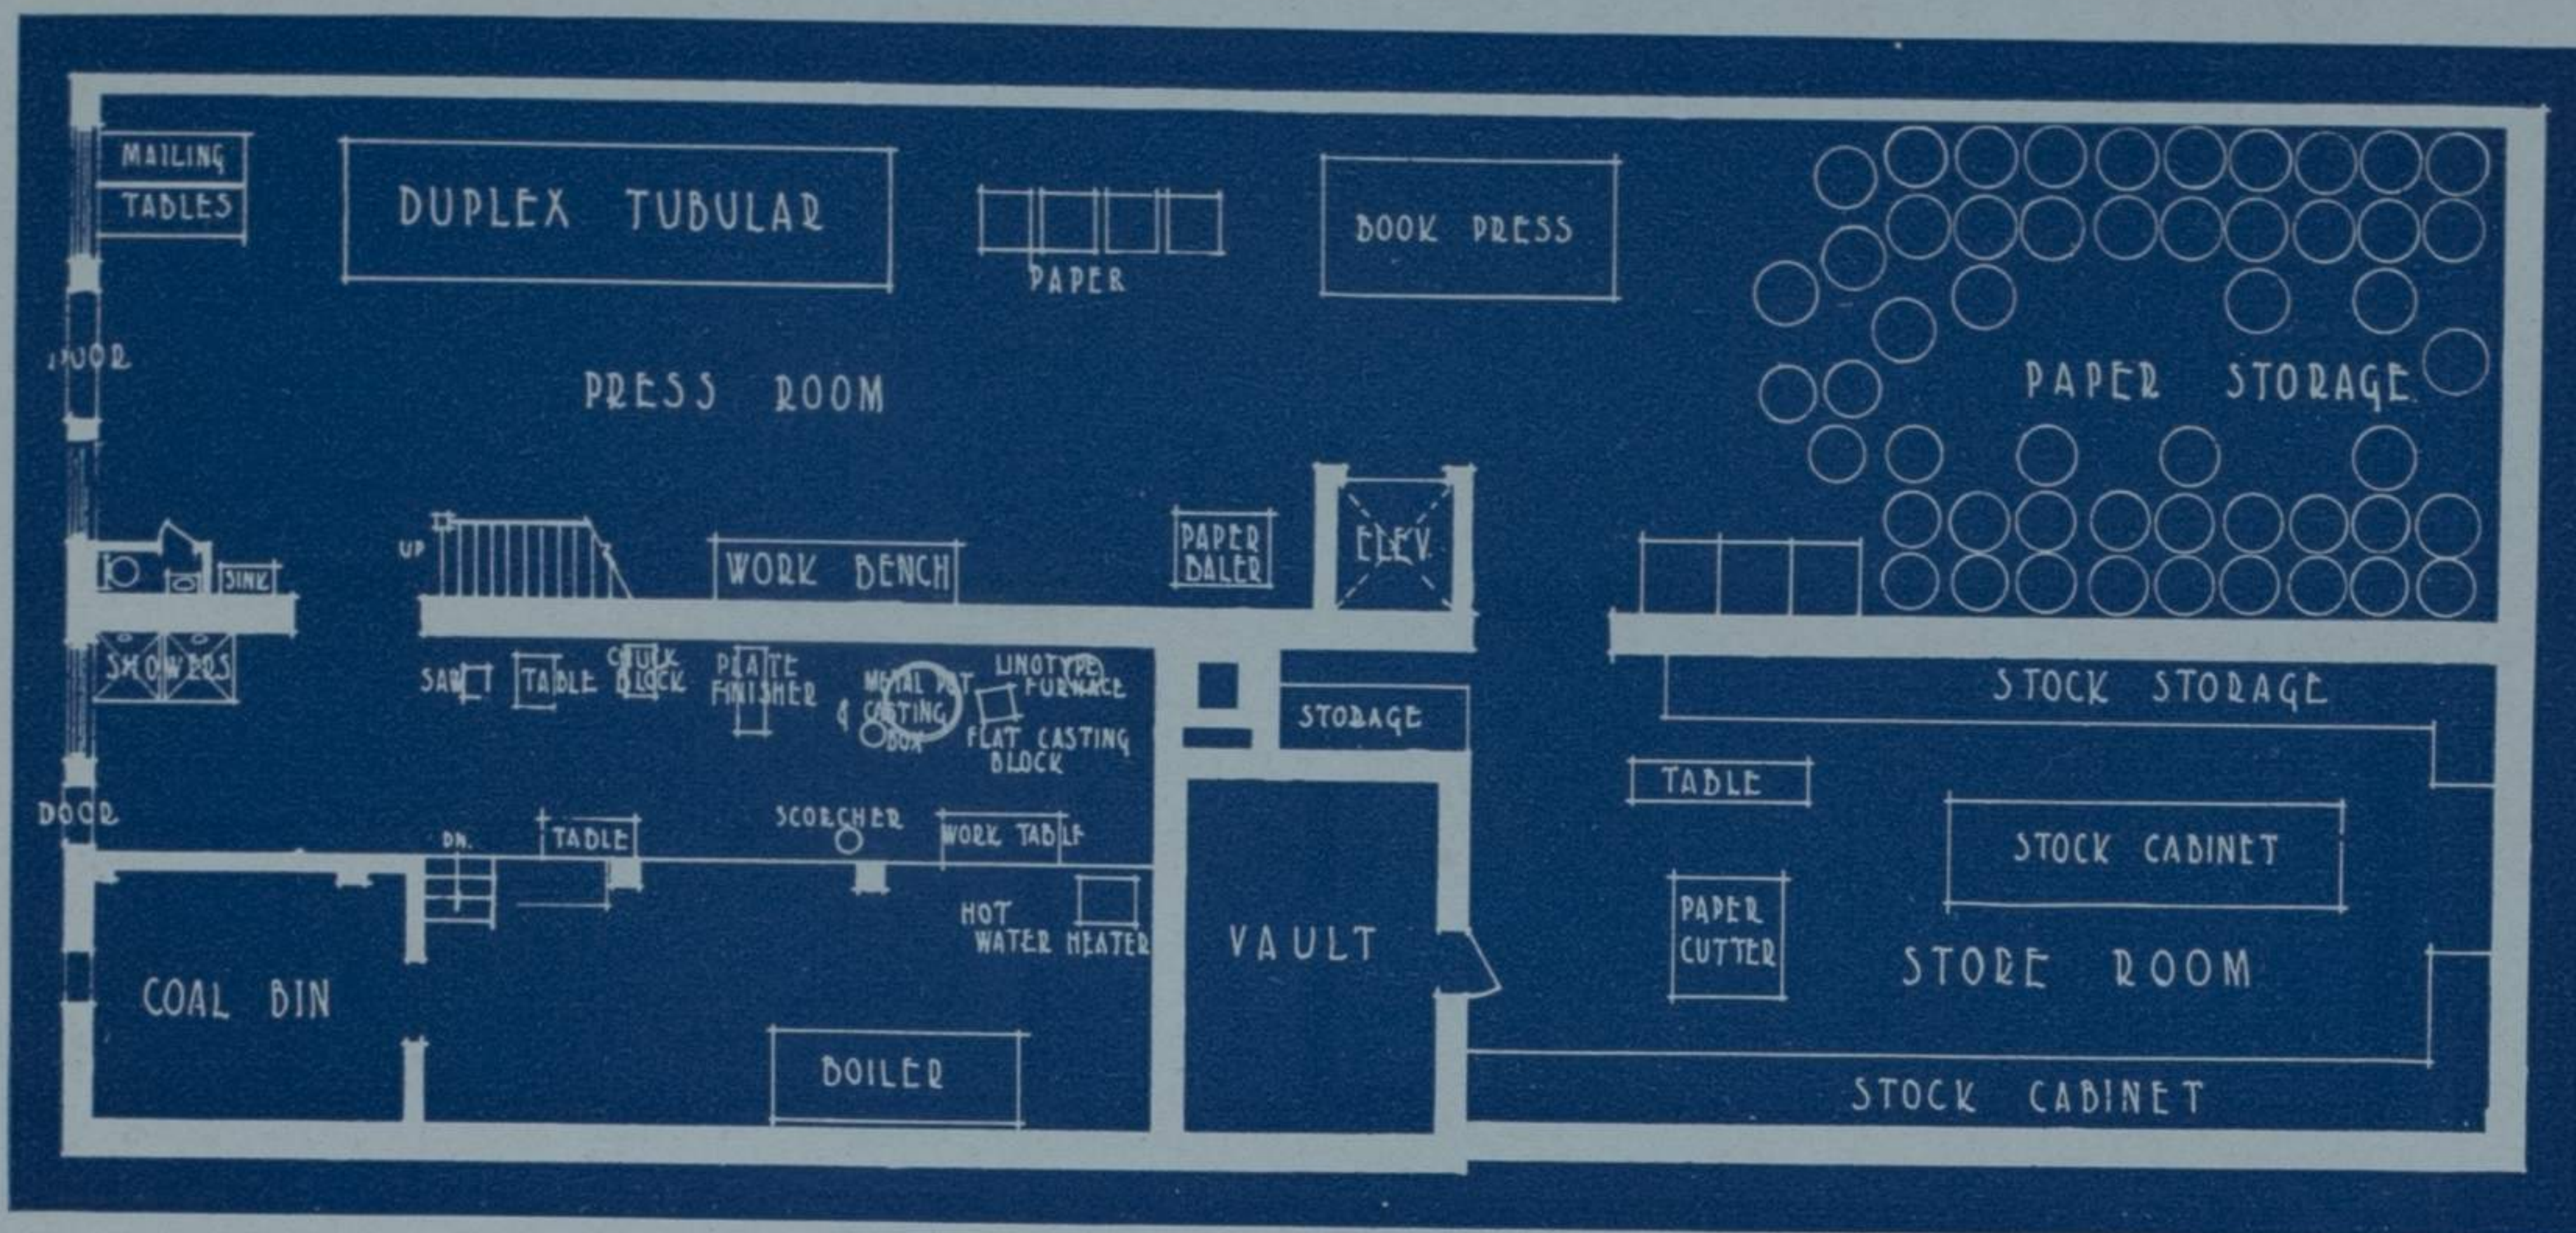

SUB-FLOOR: STEREOTYPING AND PRESS ROOMS, PAPER STORAGE

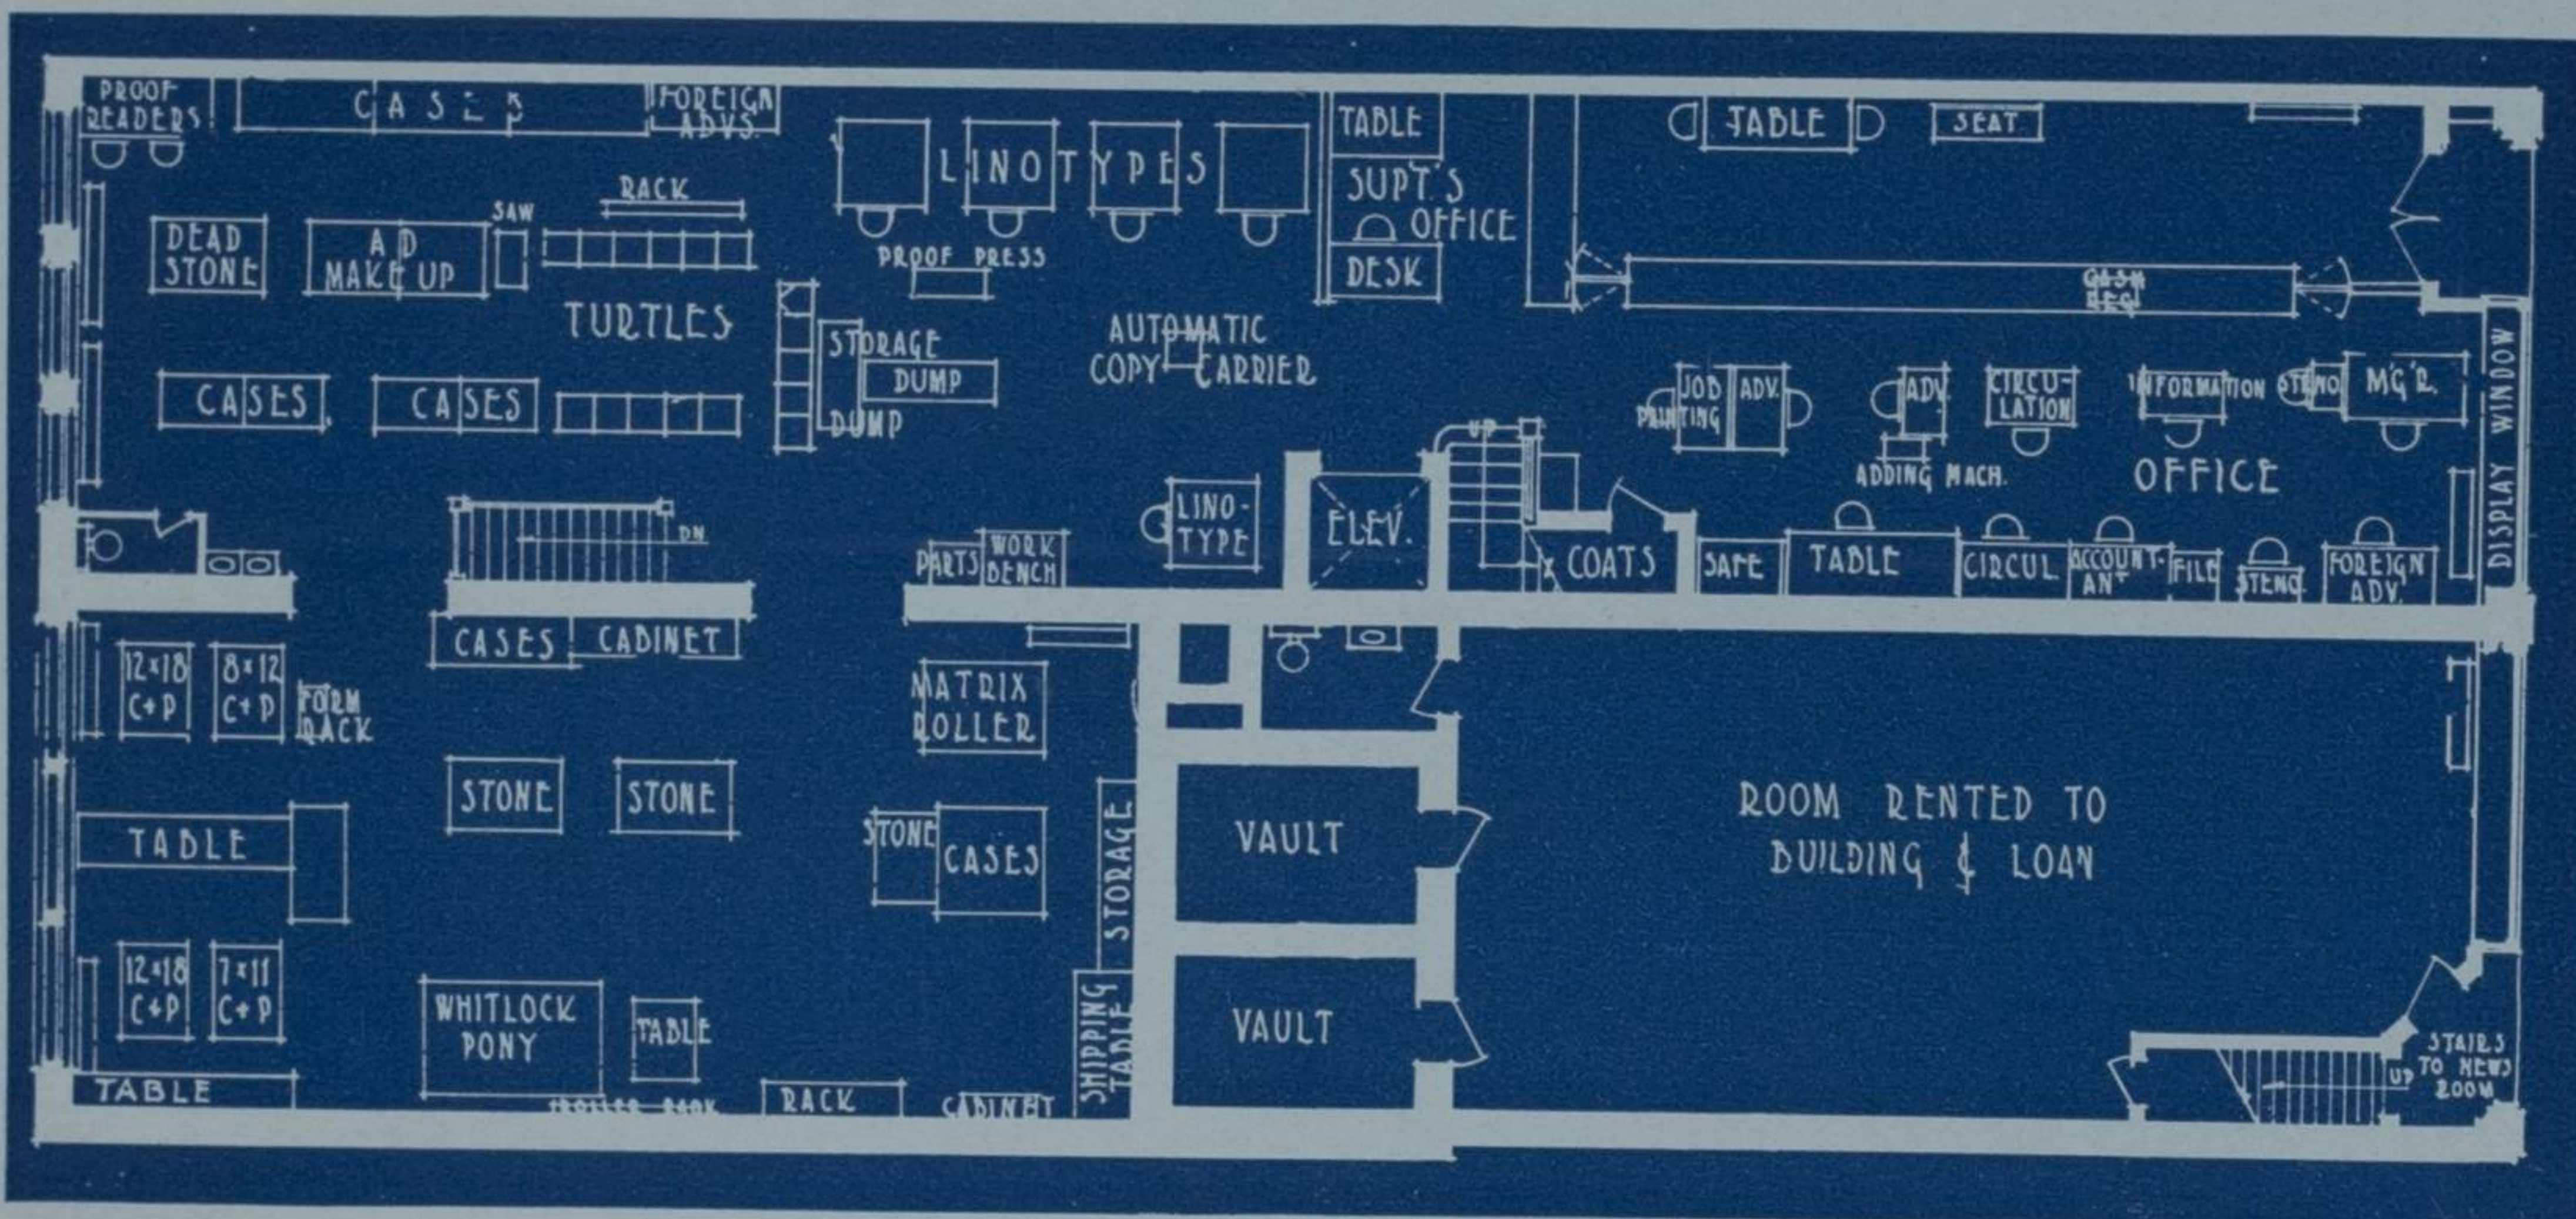

MAIN FLOOR, STREET LEVEL: OFFICE, COMPOSING ROOM, JOB ROOM

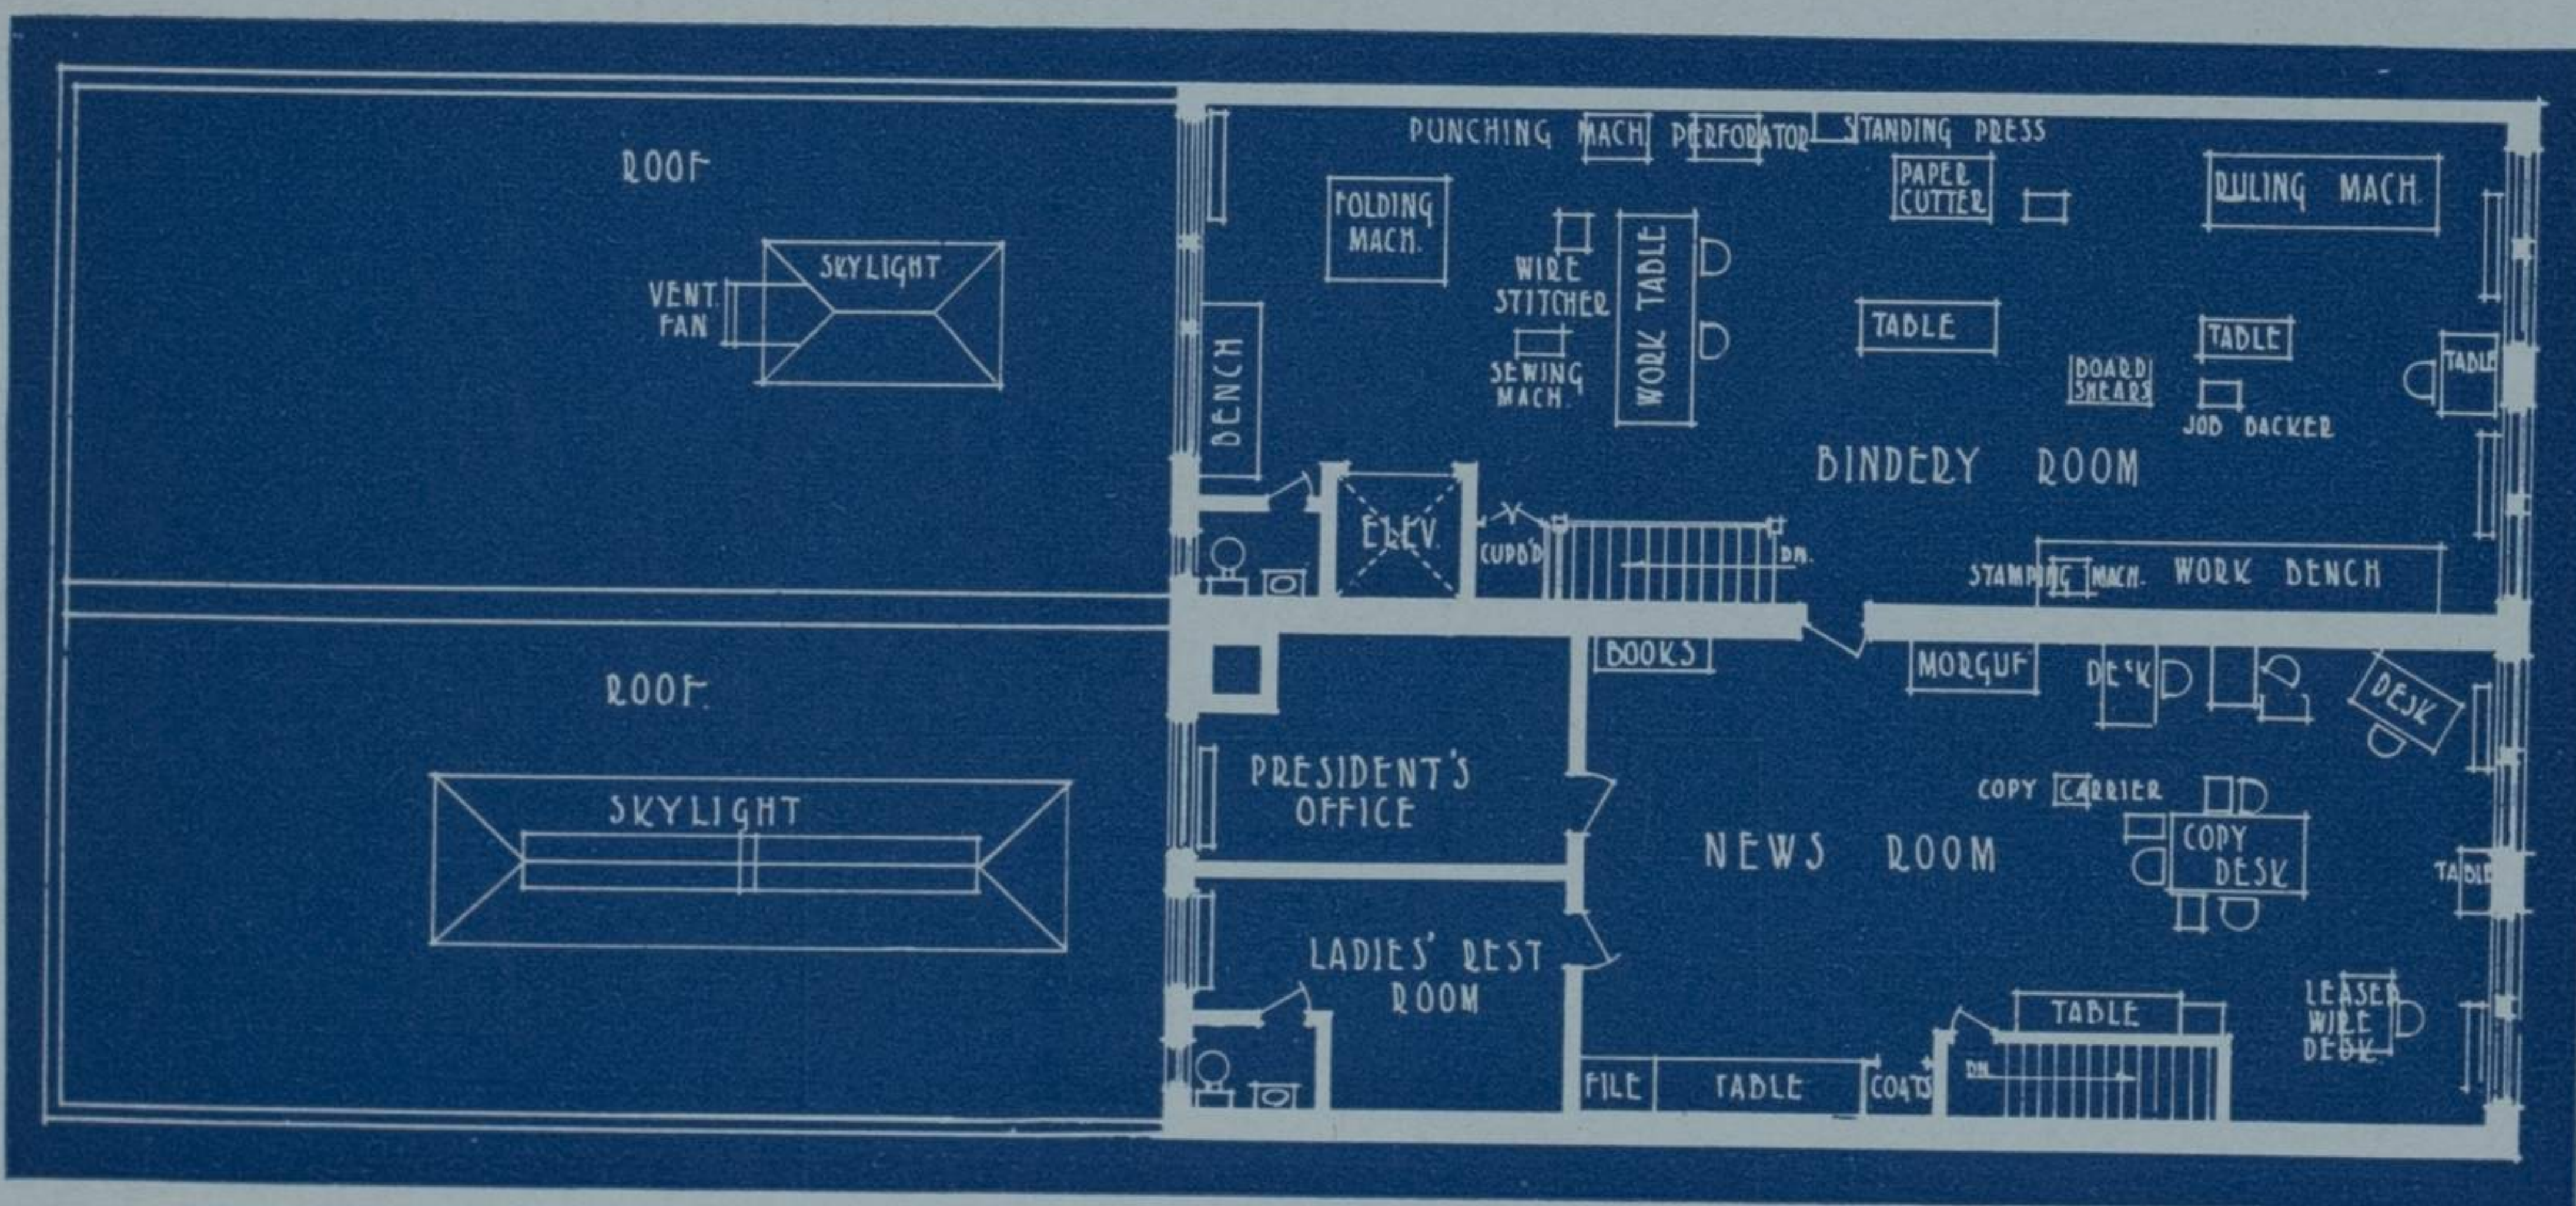

SECOND FLOOR: NEWS ROOM, EXECUTIVE OFFICES, BINDERY
LAYOUTS OF THE LAWRENCE (Kans.) JOURNAL-WORLD